


SURVEY OF ACREAGE PARCELS
 LOCATED IN
 FARM LOT 3, SECTION 3, TOWNSHIP 2, RANGE 17, U.S. MILITARY LANDS
 BLENDON TOWNSHIP, FRANKLIN CO., OHIO

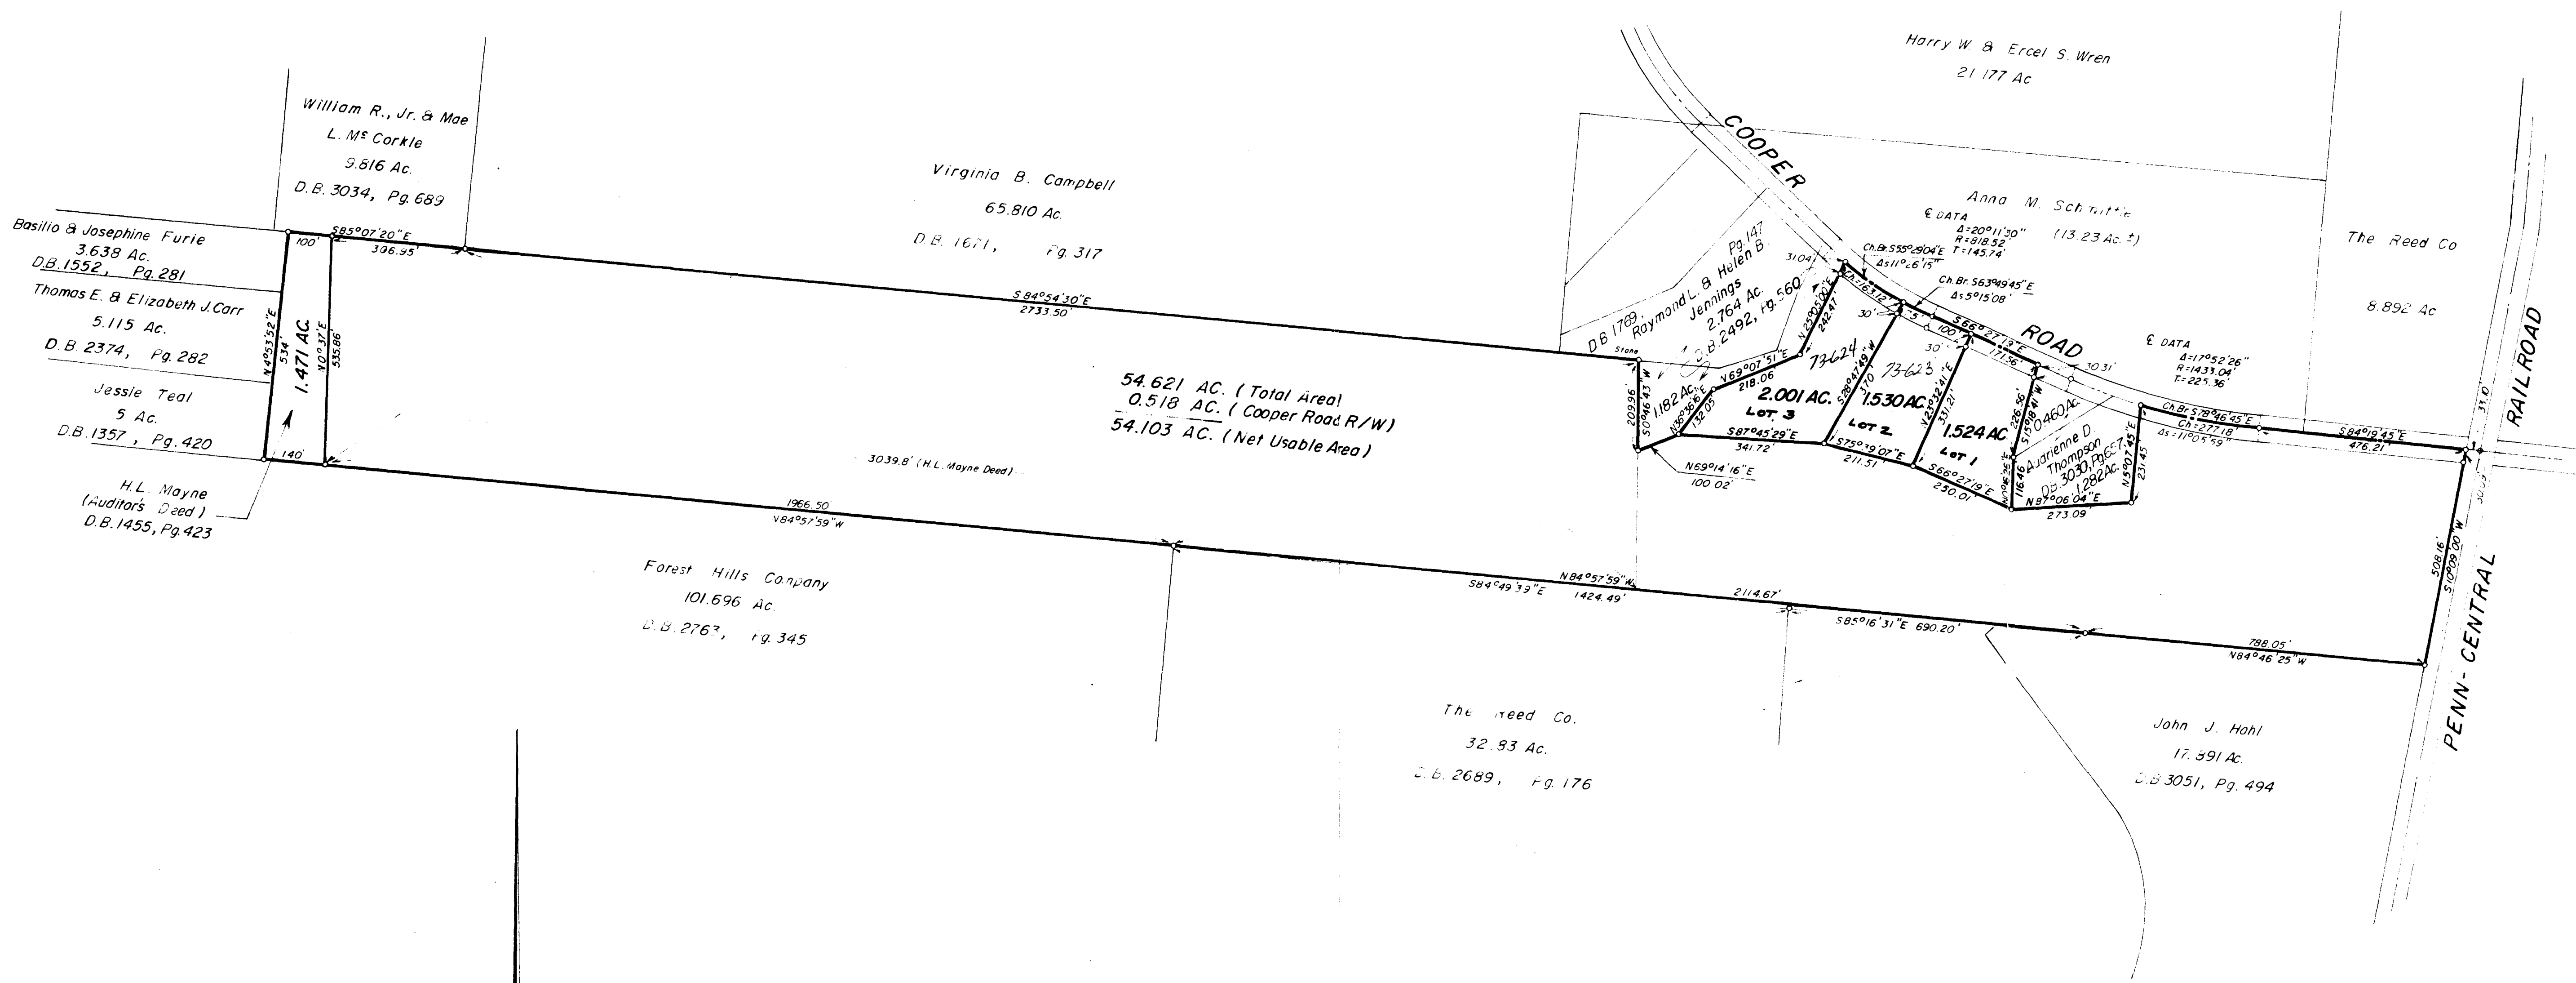

SURVEYED & FLATTED
 BY
EVANS, MECHWART, HAMBLETON & TILTON, INC.
 CONSULTING ENGINEERS & SURVEYORS
 COLUMBUS, OHIO

SCALE: 1" = 200' MAY 5, 1970

BY *W. H. Mechwart*
 Registered Surveyor No. 4072

0990 1120 006 048 S COOPER W PENN-CENTRAL 11970 0031 03