



SURVEY OF ACREAGE PARCEL
 QTR. TWP. 3, TWP. 2, RNG. 16, USML
 CITY OF COLUMBUS, FRANKLIN COUNTY, OHIO

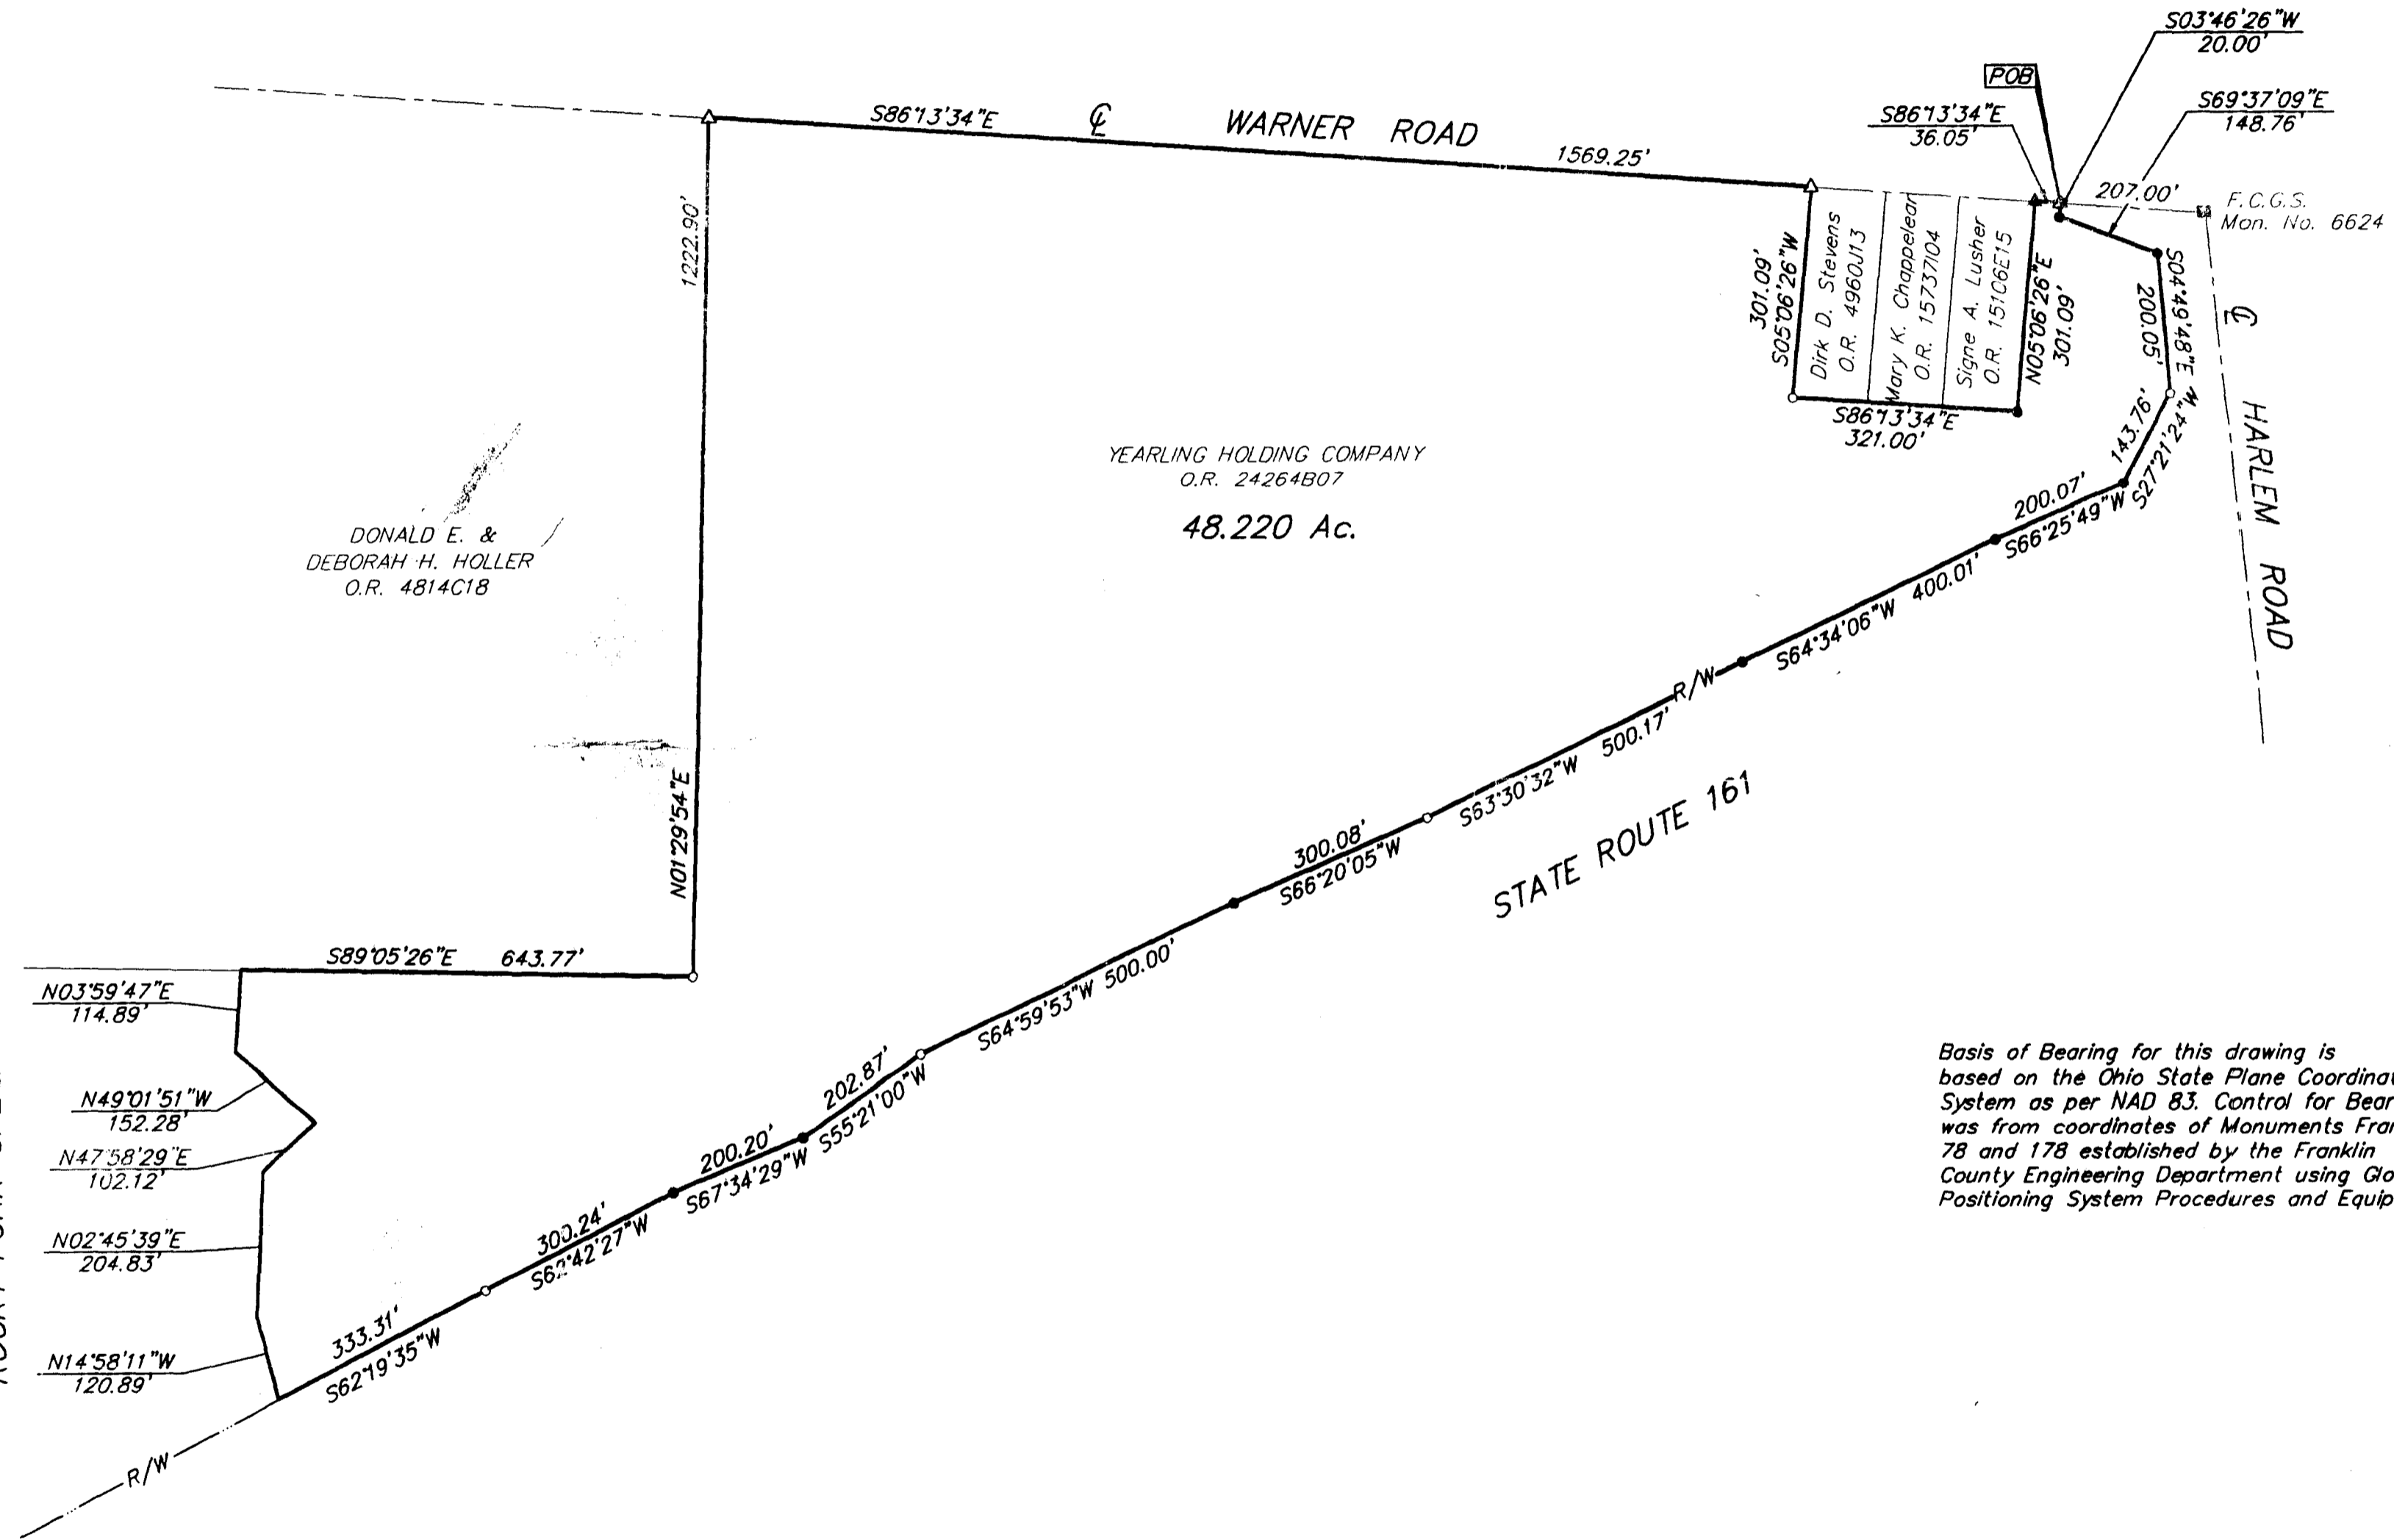

Basis of Bearing for this drawing is based on the Ohio State Plane Coordinate System as per NAD 83. Control for Bearings was from coordinates of Monuments Frank 78 and 178 established by the Franklin County Engineering Department using Global Positioning System Procedures and Equipment.

0.75 F
 Re-Survey
 010-1999-37

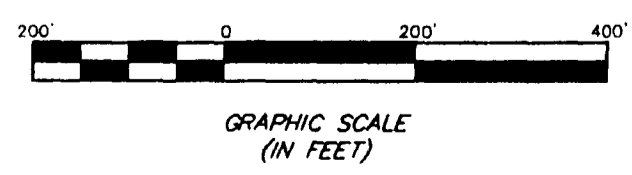

- ▲ = R.R. SPK. FND.
 - △ = R.R. SPK. SET
 - = I.P. FND.
 - = I.P. SET
- I.P.S. Set are 13/16" I.D. Iron pipe W/ cap inscribed EMH&T.



By Matthew A. Kirk
 Professional Surveyor No. 7865

Surveyed & Prepared
 By
EVANS, MECHWART, HAMBLETON & TILTON INC.
 CONSULTING ENGINEERS & SURVEYORS
 170 MILL STREET
 GAHANNA, OHIO 43230
 614/471-5150

SCALE: 1" = 200' JULY 1, 1999