
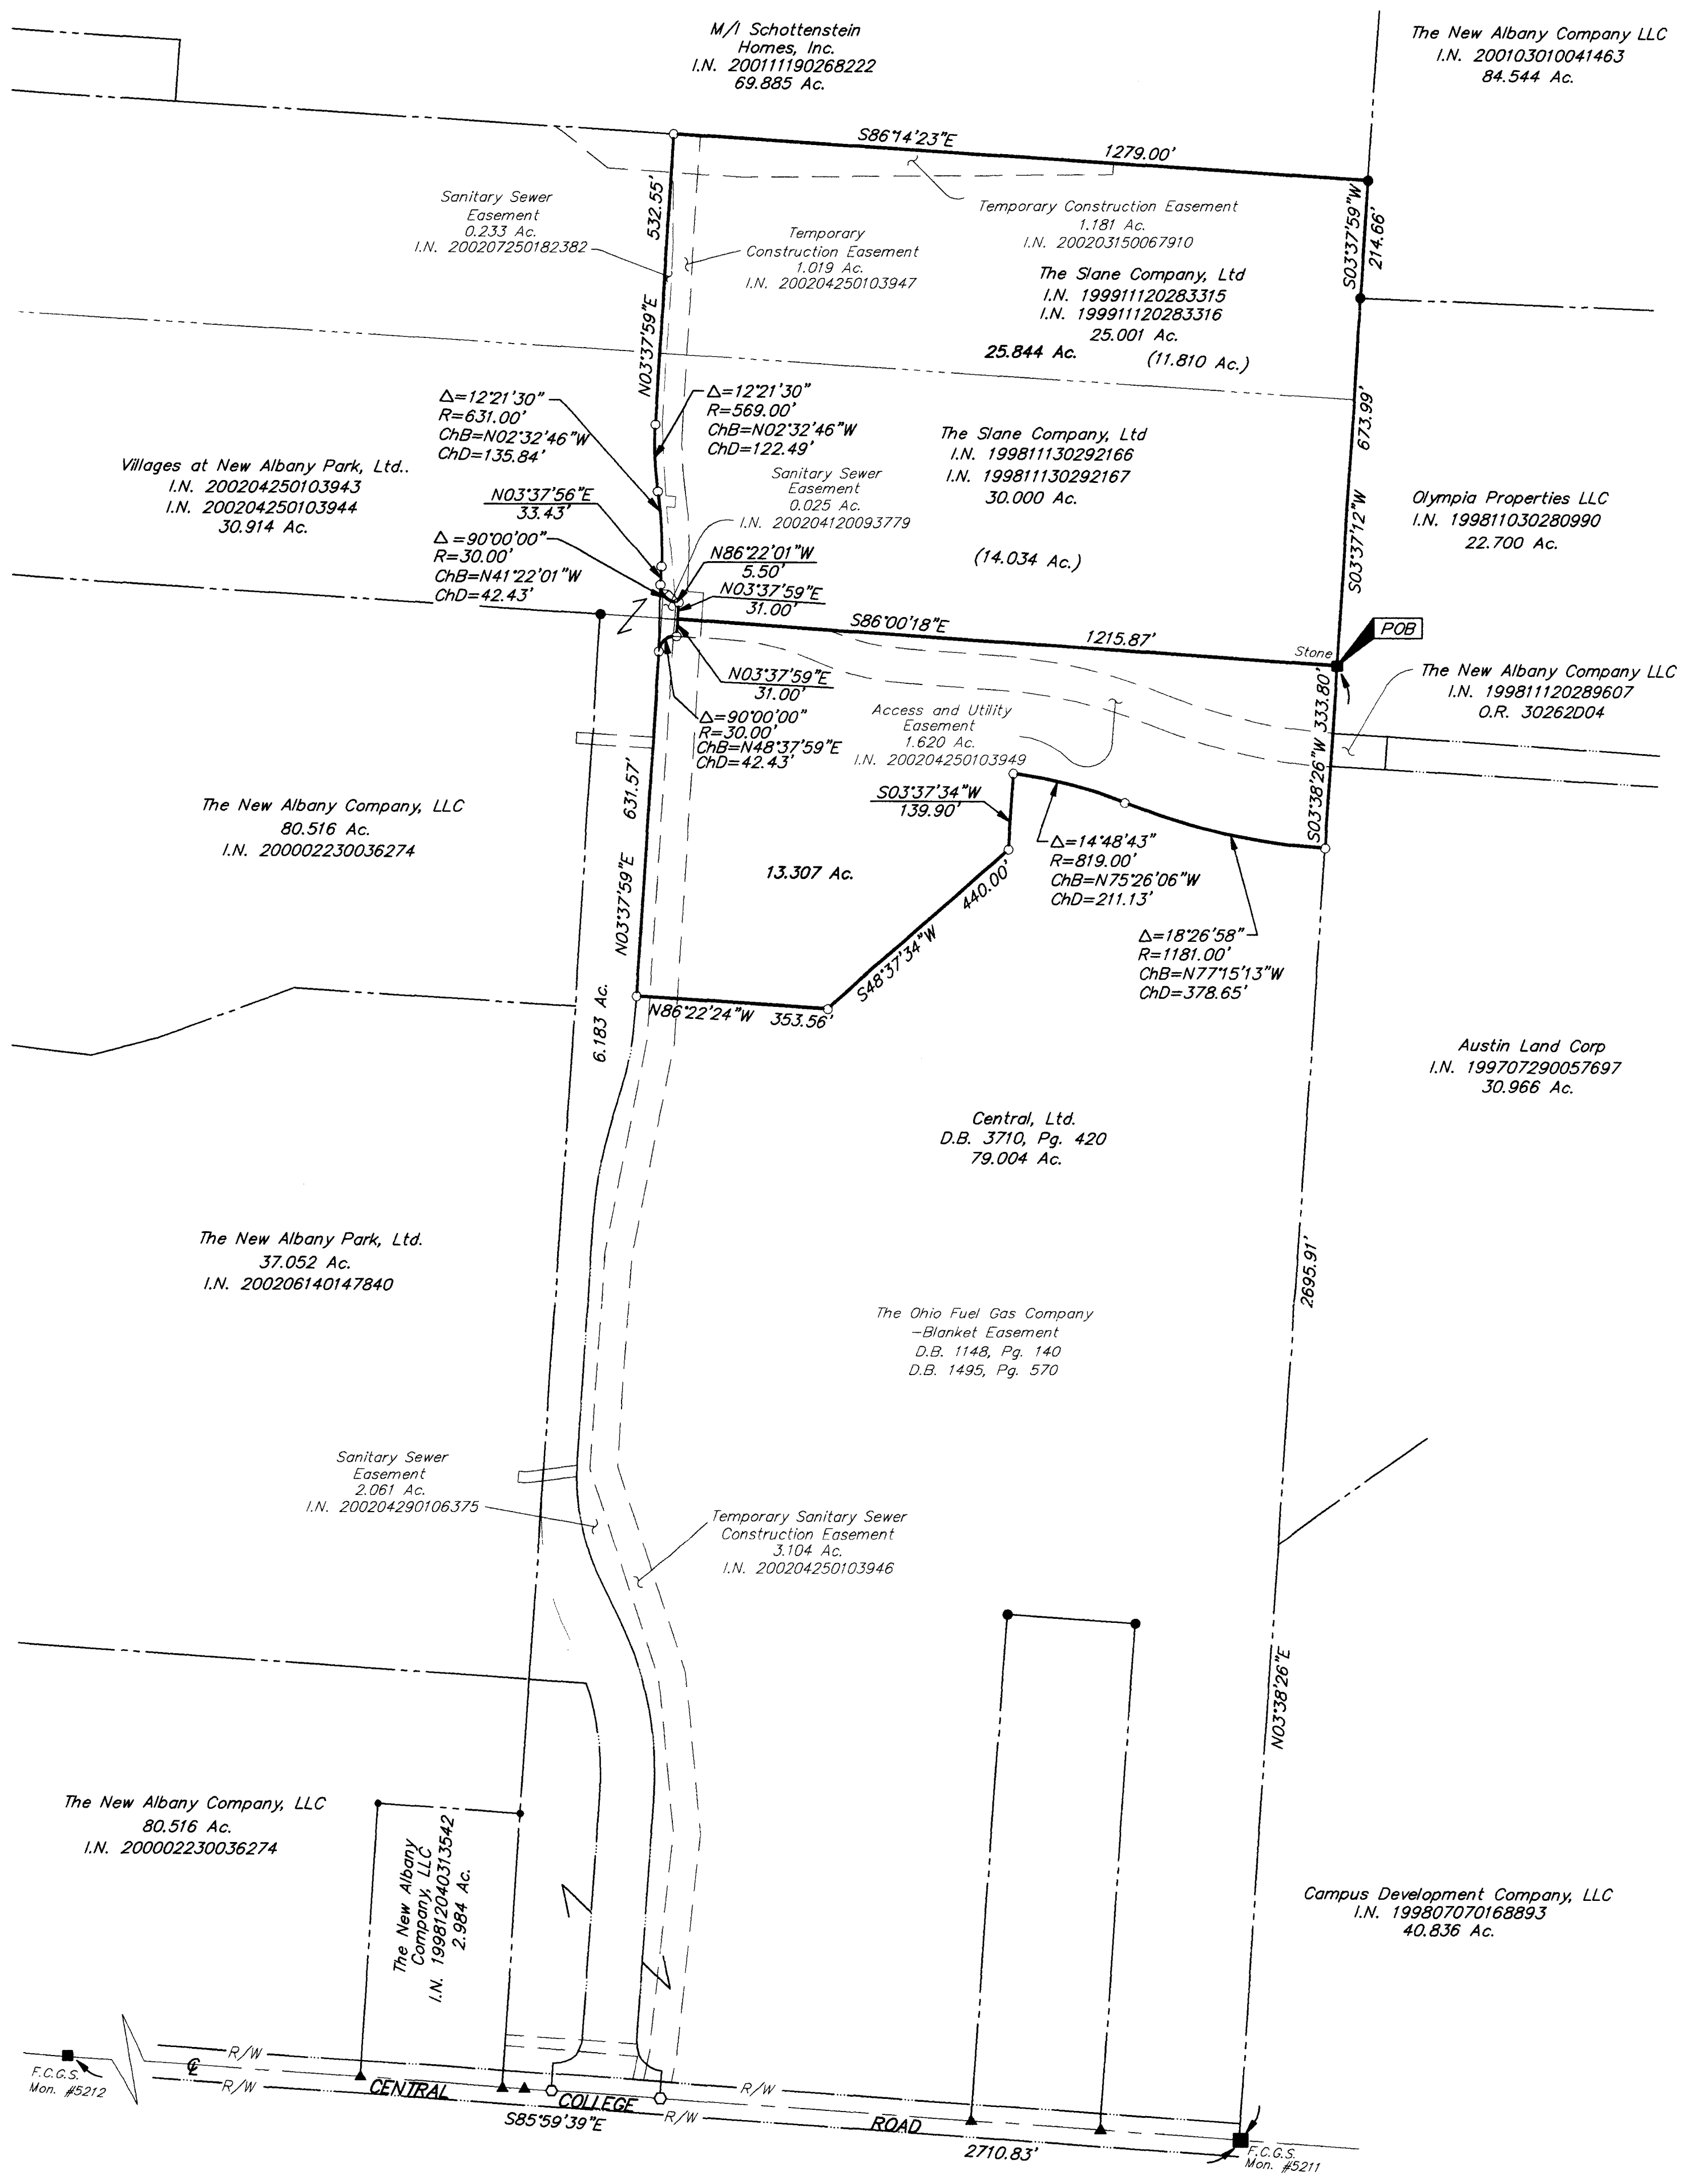


**SURVEY OF ACREAGE PARCEL**  
**SECTION 7, QUARTER TOWNSHIP 2,**  
**TOWNSHIP 2, RANGE 16**  
**UNITED STATES MILITARY LANDS**  
**CITY OF COLUMBUS, FRANKLIN COUNTY, OHIO**

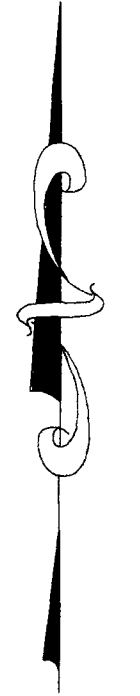

Bearings are based on The Ohio State Plane Coordinate System as per NAD83. Control for bearings was from coordinates of Franklin County Geodetic Survey Monument Nos. 5574 and 5113, as established by the Franklin County Engineering Department.

According to the Federal Emergency Management Agency's Flood Insurance Rate Map (dated August 2, 1995), the subject parcel shown hereon lies within Zone X (areas determined to be outside 500-year flood plain), Community Panel No. 39049C0180 G.

Note:  
 Zoning information was not made available to the undersigned as of the date of this survey.

**CERTIFICATION:** (Commitment No. 00061180)  
 To: The Hamptons at New Albany Park, Ltd.,  
 Keybank National Association, Conner  
 Land Title Agency, Ltd., and Chicago Title  
 Insurance Company;

This is to certify that this map or plat and the survey on which it is based were made in accordance with "Minimum Standard Detail Requirements for ALTA/ACSM Land Title Surveys," jointly established and adopted by ALTA, ACSM and NSPS in 1999, and included items 1, 3, 4 and 13 of Table A thereof. Pursuant to the Accuracy Standards as adopted by ALTA, NSPS, and ACSM and in effect on the date of this certification, undersigned further certifies that; proper field procedures, instrumentation, and adequate survey personnel were employed in order to achieve results comparable to those outlined in the "Minimum Angle, Distance, and Closure Requirements for Survey Measurements Which Control Land Boundaries for ALTA/ACSM Land Title Surveys."

- = MON. FND.
- = I.P. FND.
- = I.P. SET
- = MAG. NAIL FND.
- = MAG. NAIL SET
- ▲ = R.R. SPK. FND.
- △ = R.R. SPK. SET
- = P.K. NAIL FND.

I.P.S. Set are 1 3/16" I.D. Iron pipe w/ cap inscribed EMHT INC



GRAPHIC SCALE  
 (IN FEET)

SURVEYED & PREPARED BY  
**EMHT** INC.  
 CONSULTING ENGINEERS & SURVEYORS  
 170 MILL STREET  
 GAHANNA, OHIO 43230  
 (614) 471-5150



By *Clark E. White*  
 Professional Surveyor No. 7868

G:\PROJECT\20010514.01\DWG\10514A.LDWG - 0 XREFS - PLOTTED BY TBAKTER - September 26, 2002 - 9:42 AM