



SURVEY OF ACREAGE PARCELS
 QUARTER TOWNSHIP 3, TOWNSHIP 2, RANGE 17
 UNITED STATES MILITARY LANDS
 CITY OF COLUMBUS, FRANKLIN COUNTY, OHIO

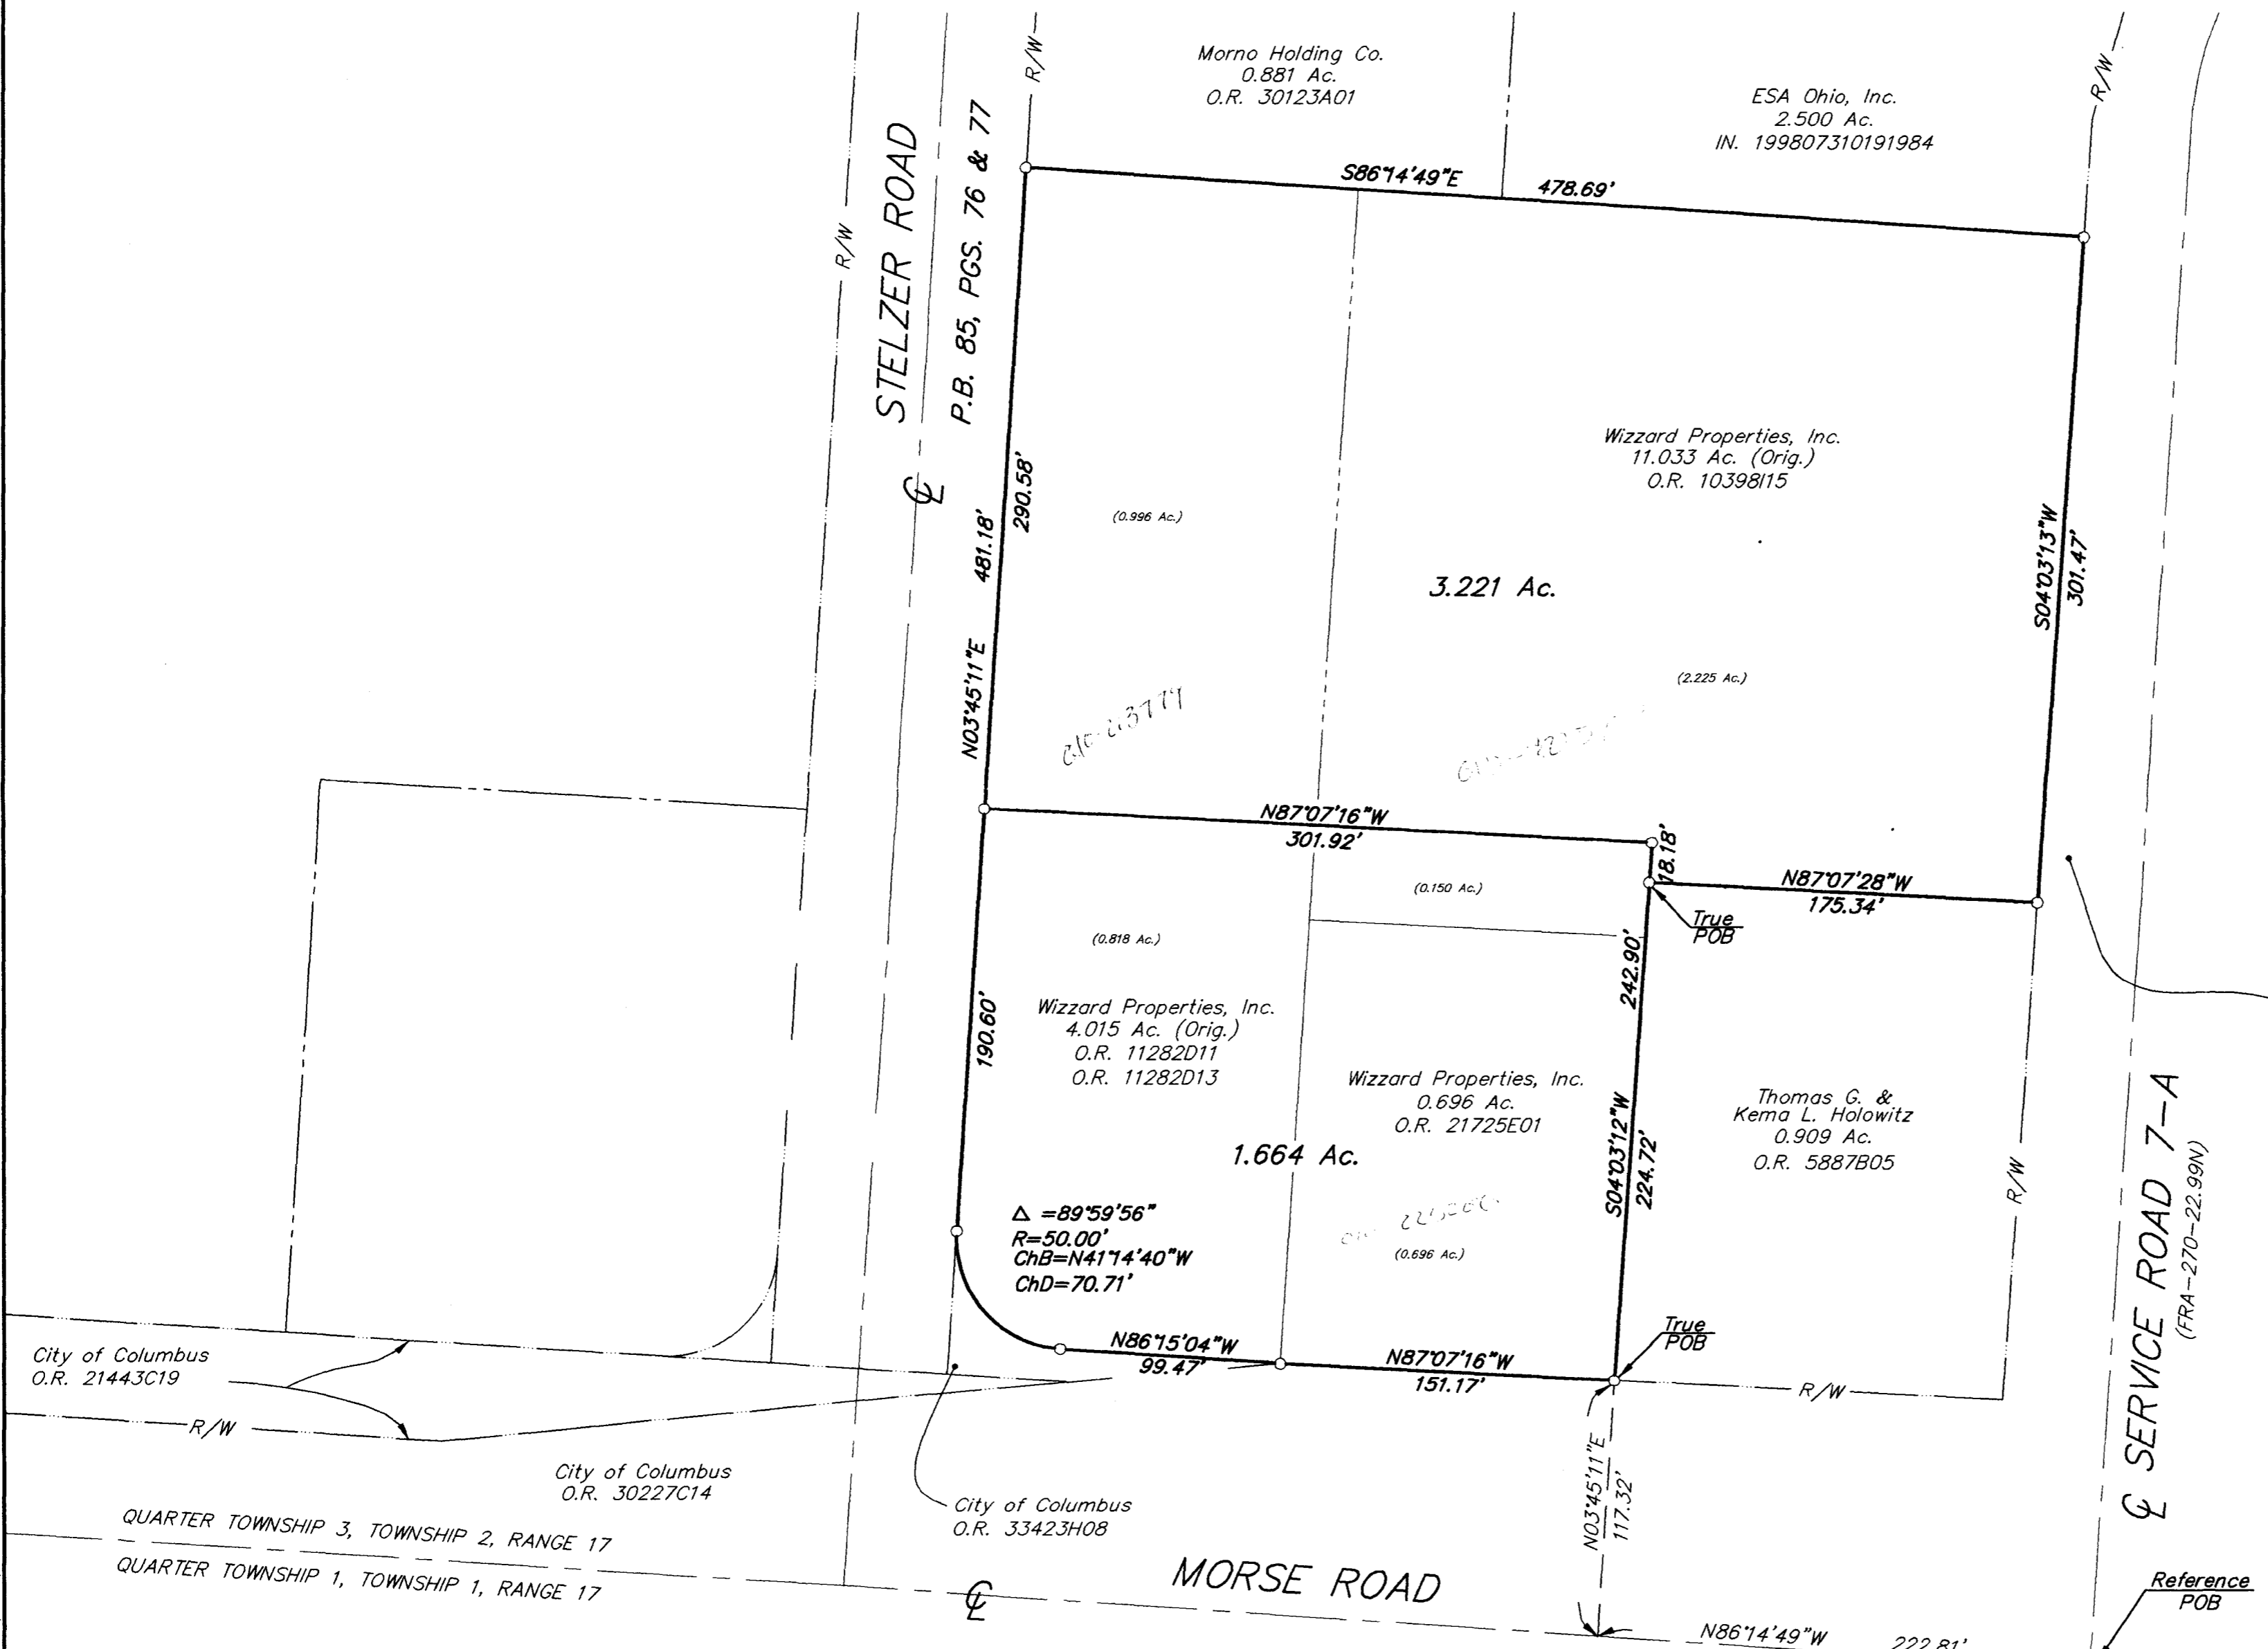

- = MON. FND.
 - = I.P. FND.
 - = I.P. SET
 - = MAG. NAIL FND.
 - = MAG. NAIL SET
 - ▲ = R.R. SPK. FND.
 - △ = R.R. SPK. SET
 - ◆ = P.K. NAIL FND.
- I.P.S. Set are 13/16" I.D. Iron pipe w/ cap inscribed EMHT INC

State of Ohio
 D.B. 2961, Pg. 639
 D.B. 3516, Pg. 295

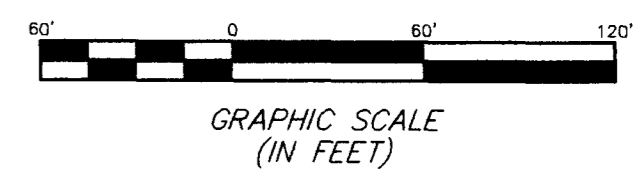

City of Columbus
 O.R. 21443C19

City of Columbus
 O.R. 30227C14

City of Columbus
 O.R. 33423H08

QUARTER TOWNSHIP 3, TOWNSHIP 2, RANGE 17

QUARTER TOWNSHIP 1, TOWNSHIP 1, RANGE 17

BASIS OF BEARING:
 The bearings shown hereon are based on the bearing of North 86°14'49" West for the centerline of Morse Road, west of Stelzer Road, of record in O.R. 24217G08, records of the Recorder's Office, Franklin County, Ohio.



By *Clark E. White* 4/4/02
 Professional Surveyor No. 7868

Surveyed & Prepared By
EVANS, MECHWART, HAMBLETON & TILTON INC.
 CONSULTING ENGINEERS & SURVEYORS
 170 MILL STREET
 GAHANNA, OHIO 43230
 614/471-5150

SCALE: 1" = 60' MARCH 28, 2002

G:\PROJECT\20010851.01\DWG\10851LS1.DWG - O.XREFS: - PLOTTED BY: BBLACKBURN - March 13, 2002 - 12:14 PM