


7810 7675  
 S 036801  
 0-109-C

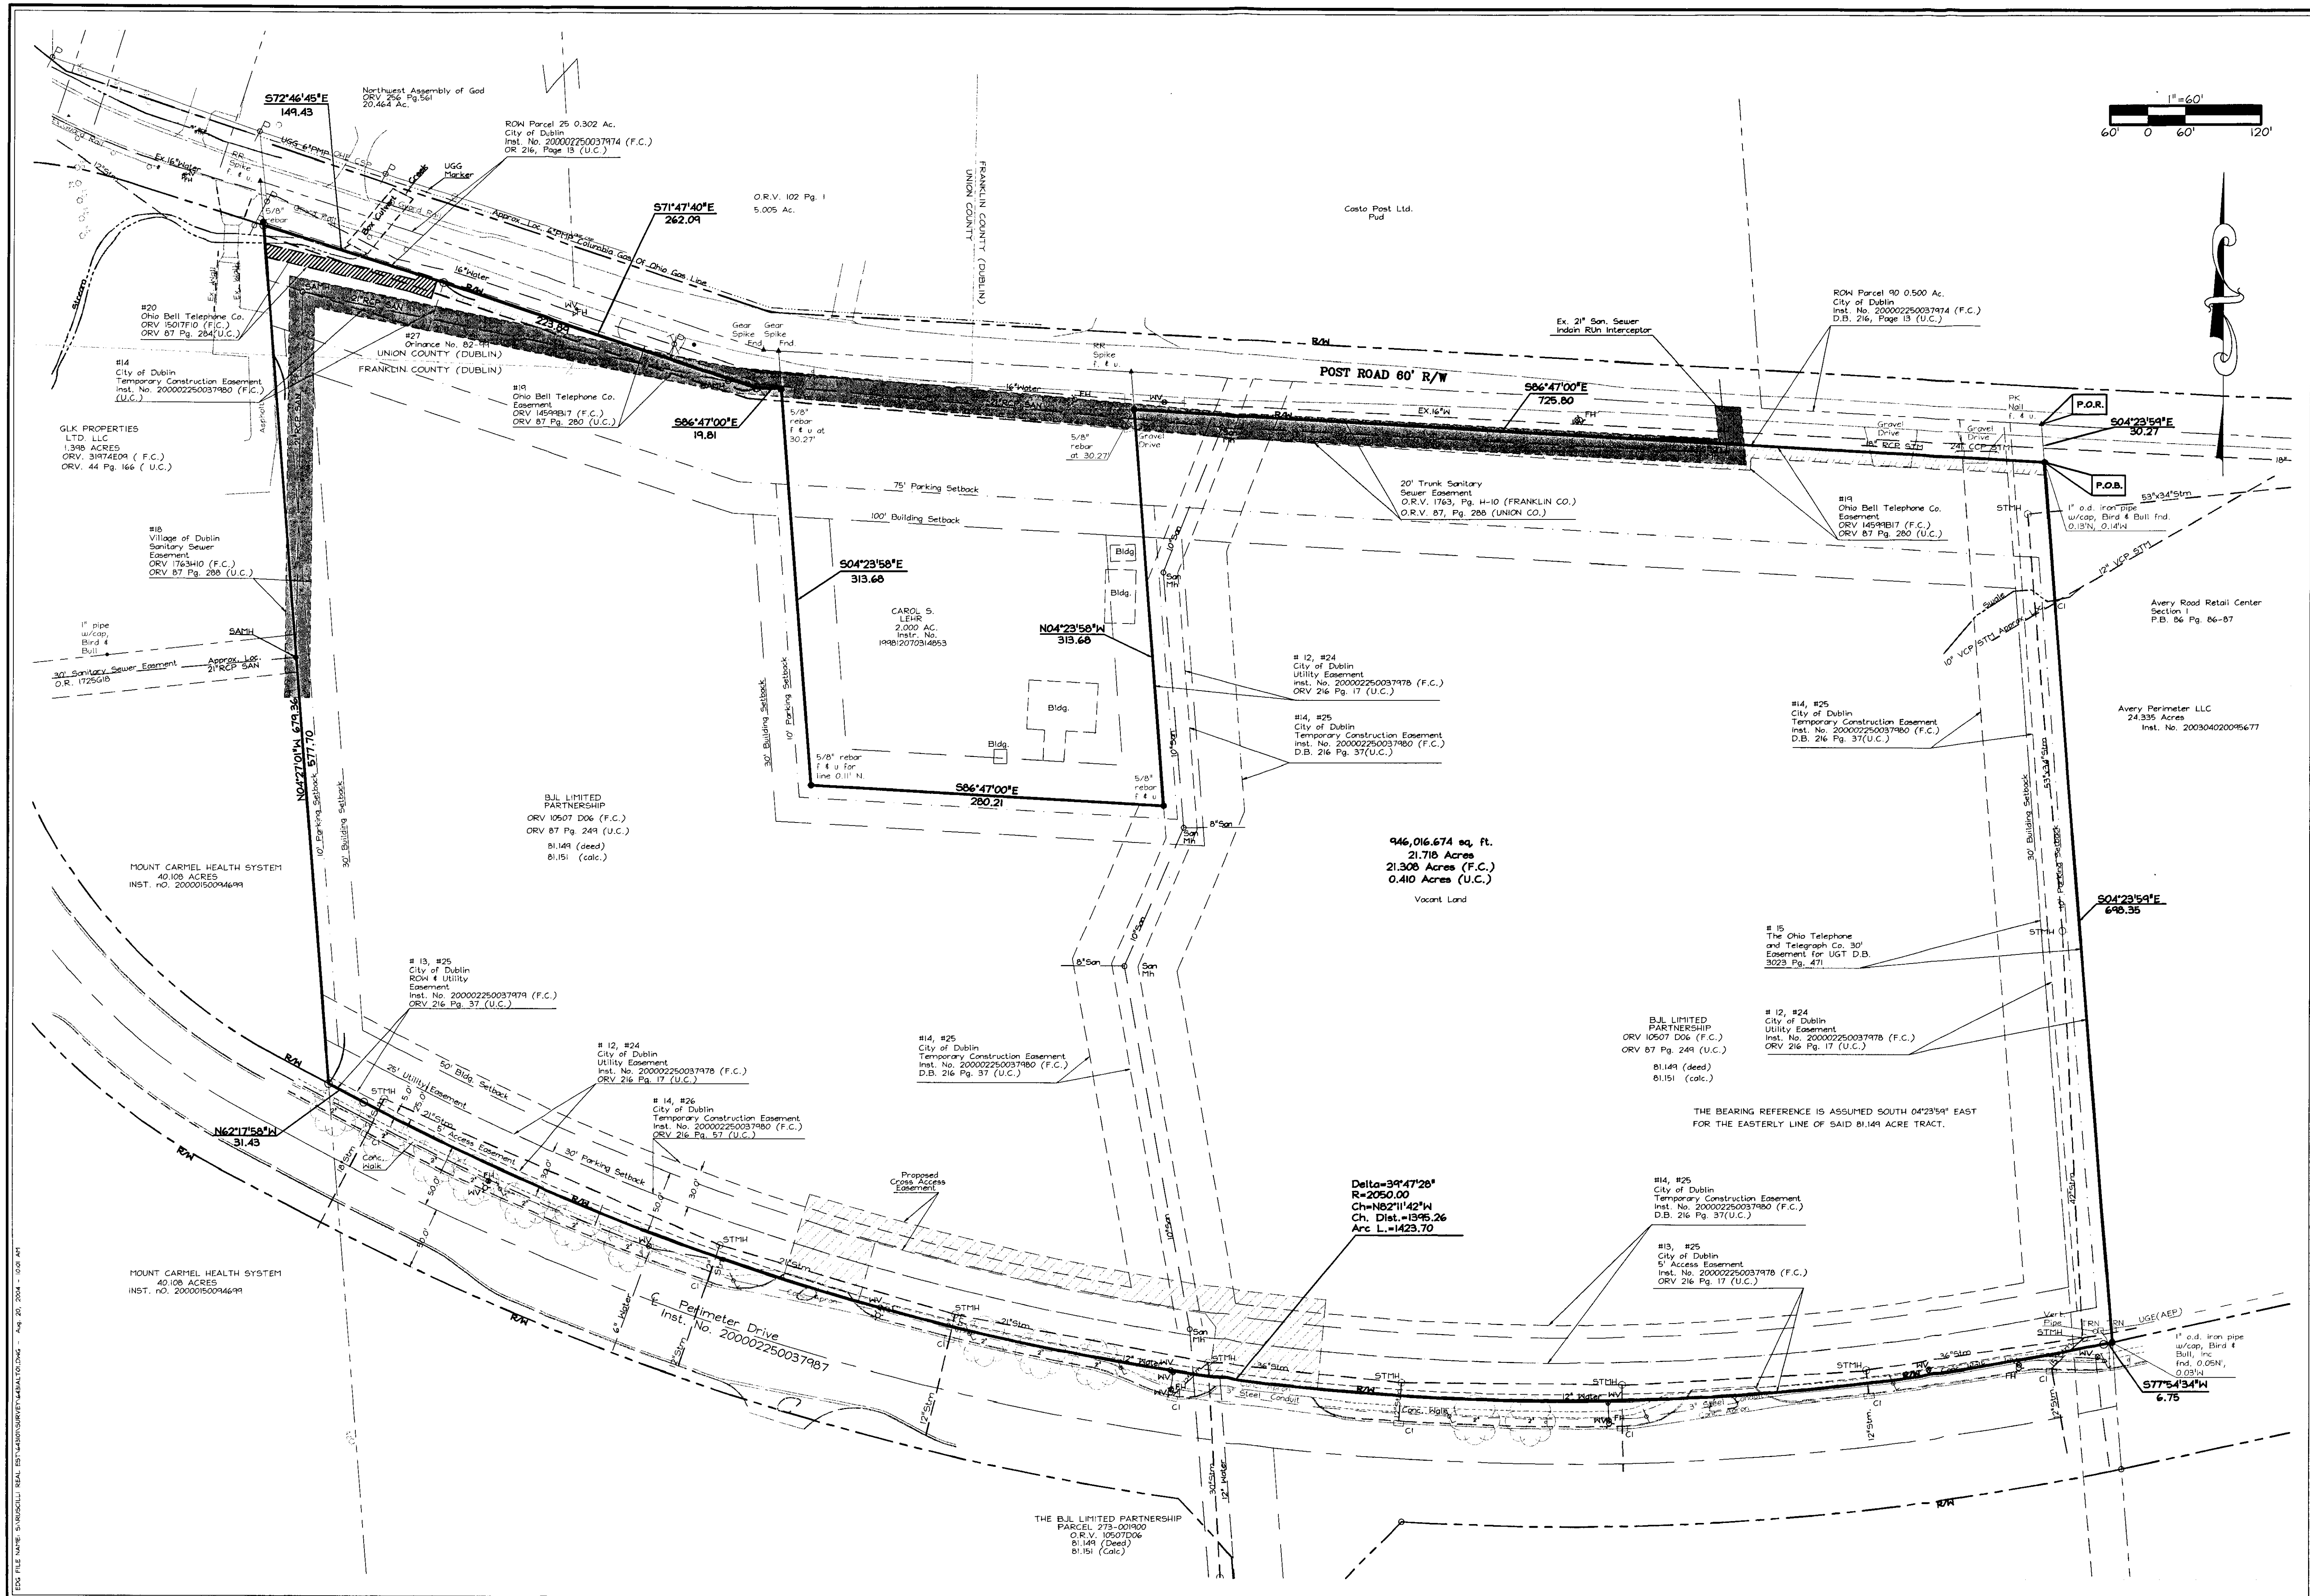

SCALE: 1"=60'  
 PROJ. NO: 643101  
 FILE NAME: 6431ALTO1  
 DRAWN BY: MSP  
 CHECKED BY: MHT

DATE ISSUED: 07-27-04  
 REVISED: 08-12-04  
 08-20-04

**ALTA/ACSM SURVEY  
 21.718 ACRES  
 PERIMETER DRIVE, COL., OHIO**

THE BEARING REFERENCE IS ASSUMED SOUTH 04°23'59" EAST  
 FOR THE EASTERLY LINE OF SAID 81.149 ACRE TRACT.

946,016.674 sq. ft.  
 21.718 Acres  
 21.306 Acres (F.C.)  
 0.410 Acres (U.C.)  
 Vacant Land

Delta=39°47'28"  
 R=2050.00  
 Ch=182111.42"  
 Ch. Dist.=1346.26  
 Arc L.=1423.70

