



ENGINEERS, SURVEYORS, PLANNERS, SCIENTISTS

EVANS, MECHWART, HAMBLETON & TILTON, INC.
170 MILL STREET, GAHANNA, OHIO 43230
TELEPHONE (614) 471-5150 - FACSIMILE (614) 471-9286


SURVEY OF ACREAGE PARCEL SECTION 8, TOWNSHIP 5, RANGE 22 REFUGEE TRACT CITY OF COLUMBUS, FRANKLIN COUNTY, OHIO

Date: April 16, 2004

Job No. 20030447

Scale: 1" = 60'

82352150

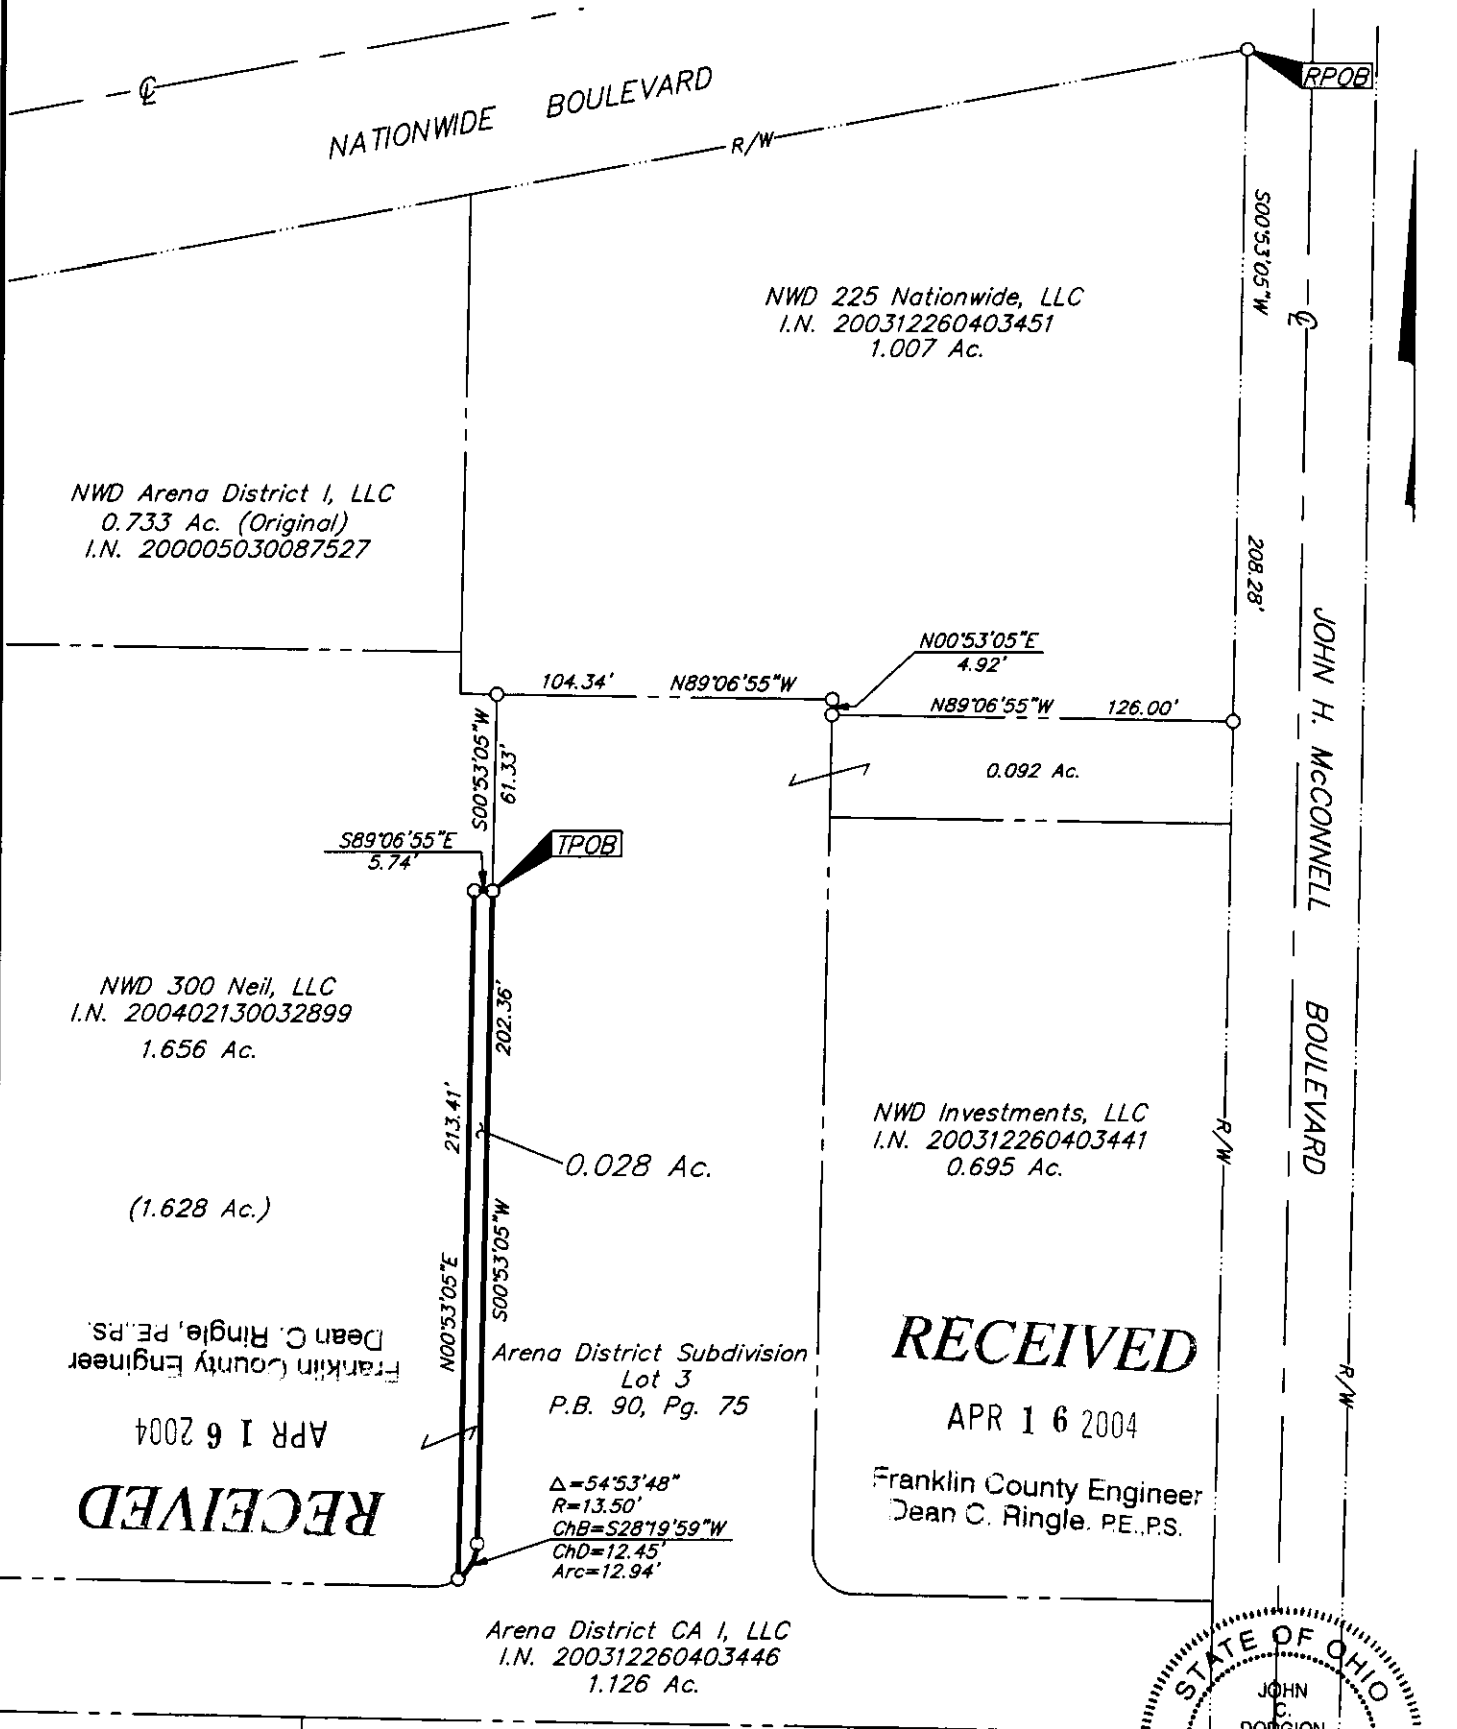

\\CMHDATA1\SURVEY\PROJECT\20030447\DWG\30447BV4.DWG<30447BV4> - NO XREFS - PLOTTED BY: JBUSHBY - FRIDAY, APR 16 2004 - 6:19:19 AM

By *John C. Dodgion*
Professional Surveyor No. 8069

Columbus

G-1-A