

0-23-A
HAMILTON Twp.

Myers Surveying Company, Inc.

2740 East Main Street, Columbus 43209 (Bexley), Ohio
614-235-8677 FAX: 614-235-4559

A Boundary Survey prepared for and certified to:
Martha McNichols


Legal Description: Situated in Ohio, County of Franklin, Township of Hamilton, Being 1.441 Acres part of an original 5.001 Acres in Section 21, Township 4, Range 22, Congress Lands

Applicant:

Posted Address: 570 Rathmell Road



Scale: 1" = 100'
Date: 10-20-2003

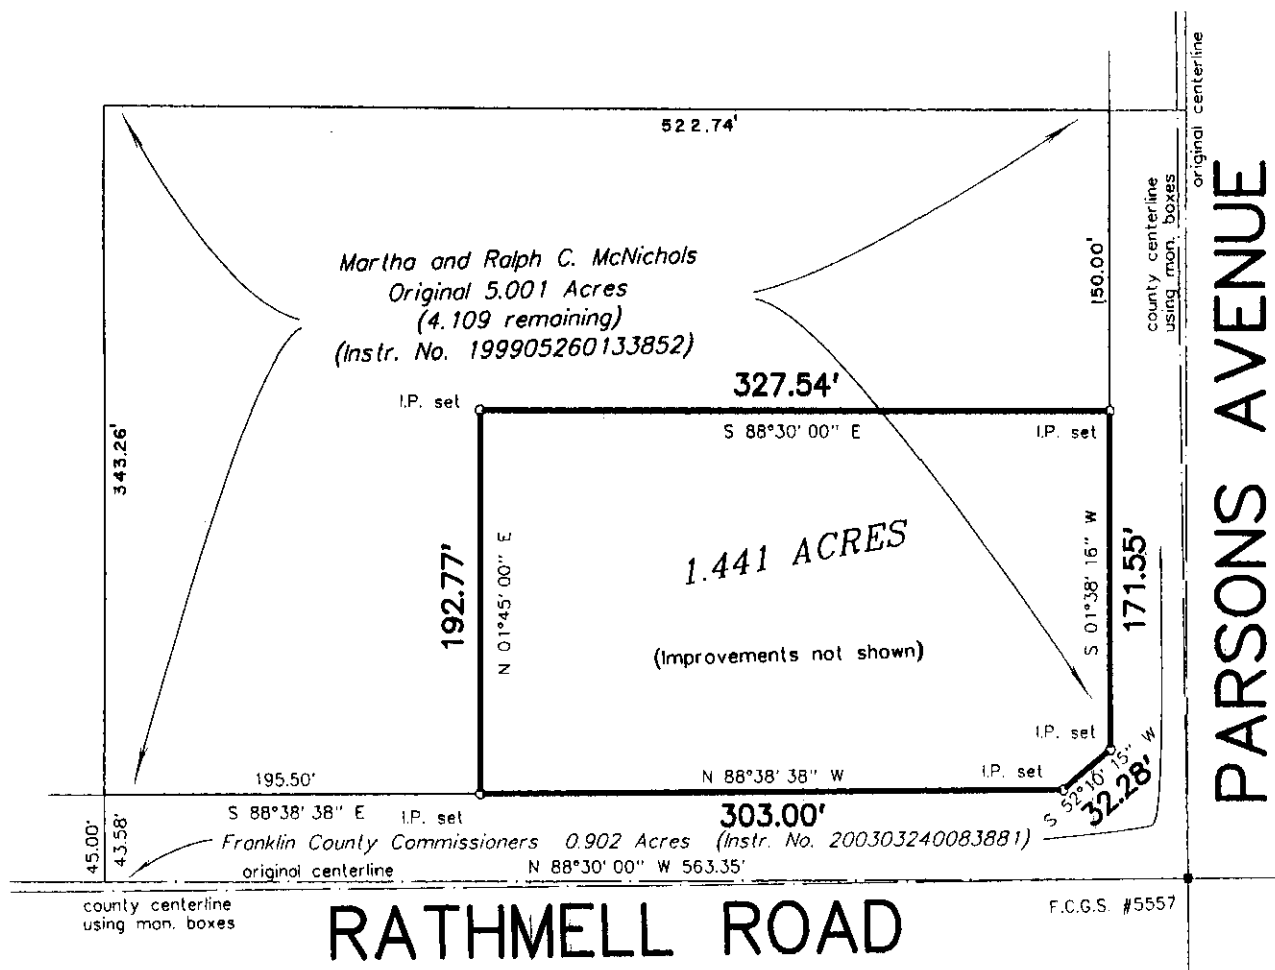

We hereby certify that the foregoing Boundary Survey was prepared from actual field measurements in accordance with Chapter 4733-37 Ohio Administrative Code. Iron pins set are 30"x1" O.D. with an orange plastic plug inscribed "P.S. 6579", unless otherwise noted. Basis of bearing is N 88 deg 30 min 00 sec W on the original centerline of Rathmell Road as recorded in Inst. No. 199905260133852.

Myers Surveying Co., Inc.

By *Joseph P. Myers*
Professional Surveyor

Myers Order No. - 29-10/03/03	Rec. P.H.	Field pro	DWG <i>Amir</i>	Ltr. <i>Amir</i>	Ck.
-------------------------------	-----------	-----------	-----------------	------------------	-----

83106775