


# SURVEY OF ACREAGE PARCEL

## VIRGINIA MILITARY SURVEY NO. 6840


### TOWNSHIP OF JACKSON FRANKLIN COUNTY, OHIO

Eber-Lea Farms Ltd.  
C.P. 01443E13

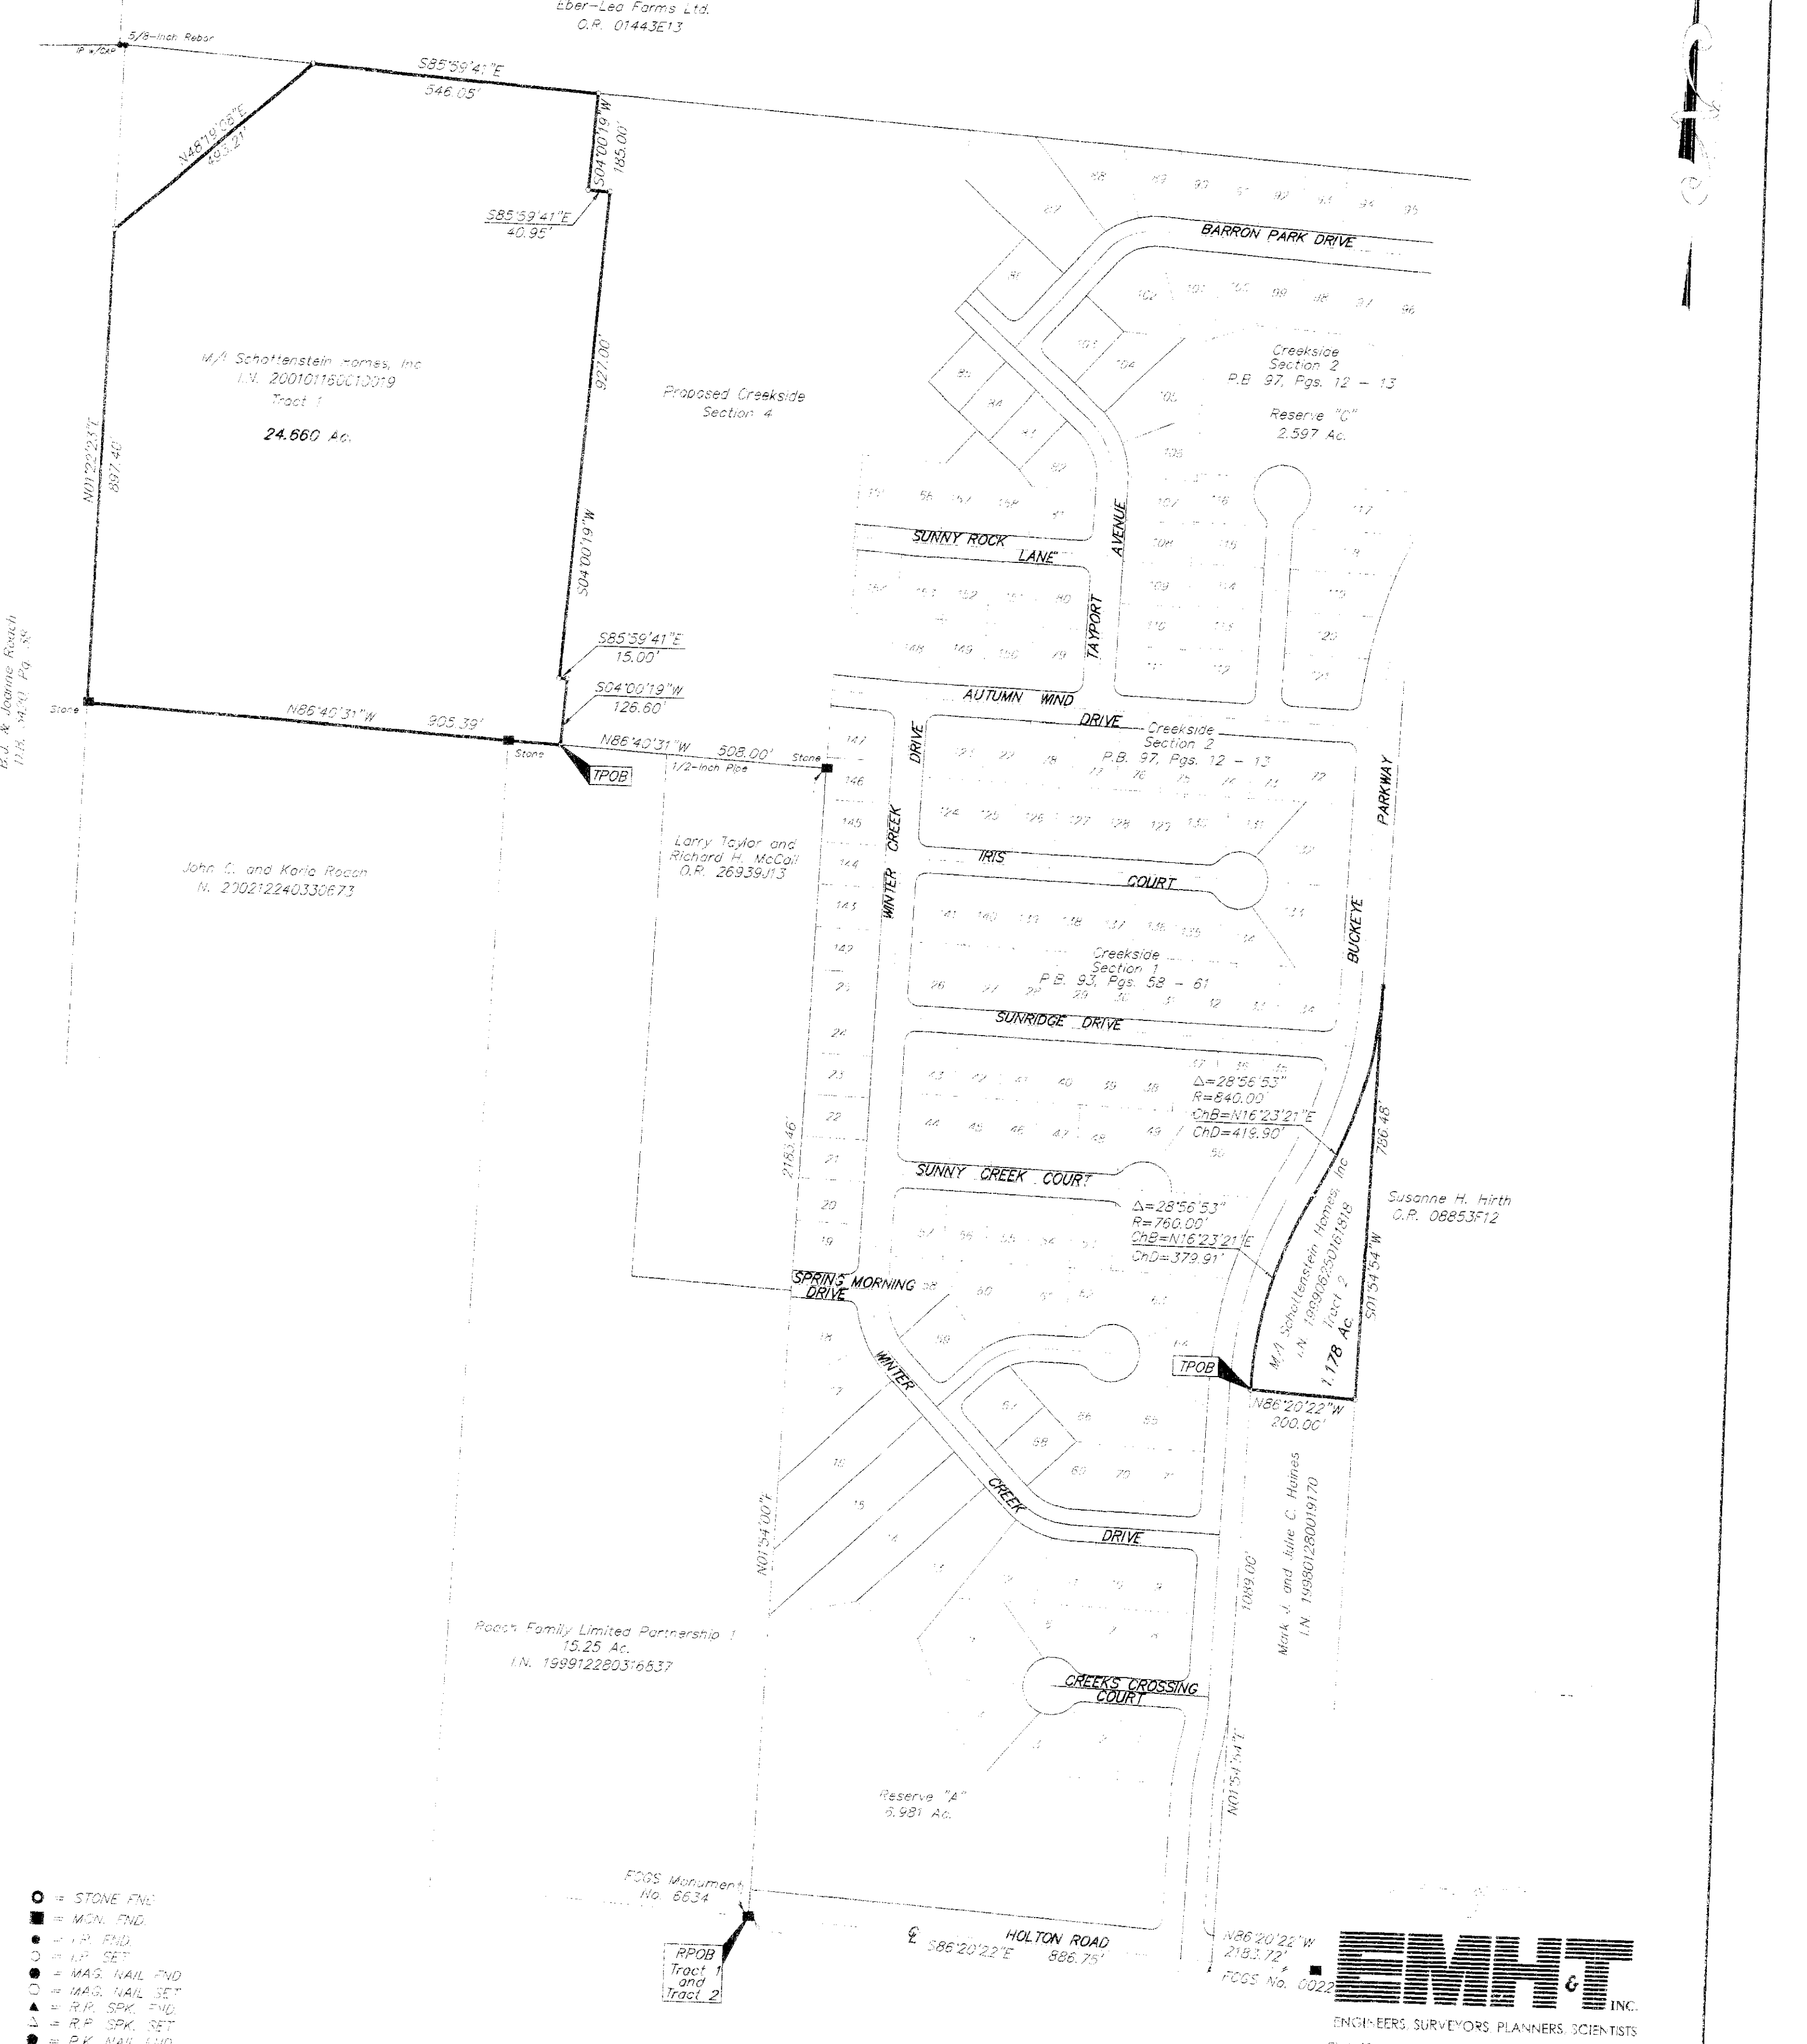

- = STONE FND.
- = MCN. FND.
- = I.P. FND.
- = I.P. SET
- = MAG. NAIL FND
- = MAG. NAIL SET
- ▲ = R.P. SPK. FND.
- △ = R.P. SPK. SET
- = P.K. NAIL FND.

I.P.S. Sets are 1/2" dia. iron  
side 4/ cap inscribed 'EMHT INC'

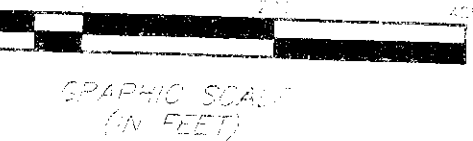

GRAPHIC SCALE  
(IN FEET)

**EMHT** INC.  
ENGINEERS, SURVEYORS, PLANNERS, SCIENTISTS  
EVANS, JAECHWART, HAMBLETON & TILTON, INC.  
170 MILL STREET, GAHANNA, OHIO 43230-3036  
TEL: 614-471-5150 • FAX: 614-471-9286

By: *[Signature]*  
Professional Surveyor No. 7726

SCALE: 1" = 200'      SEPTEMBER 18, 2003

CREEKSIDE/19990093/90093