


BOUNDARY SURVEY

VIRGINIA MILITARY SURVEY NO. 478 & 6840


TOWNSHIP OF JACKSON, FRANKLIN COUNTY, OHIO

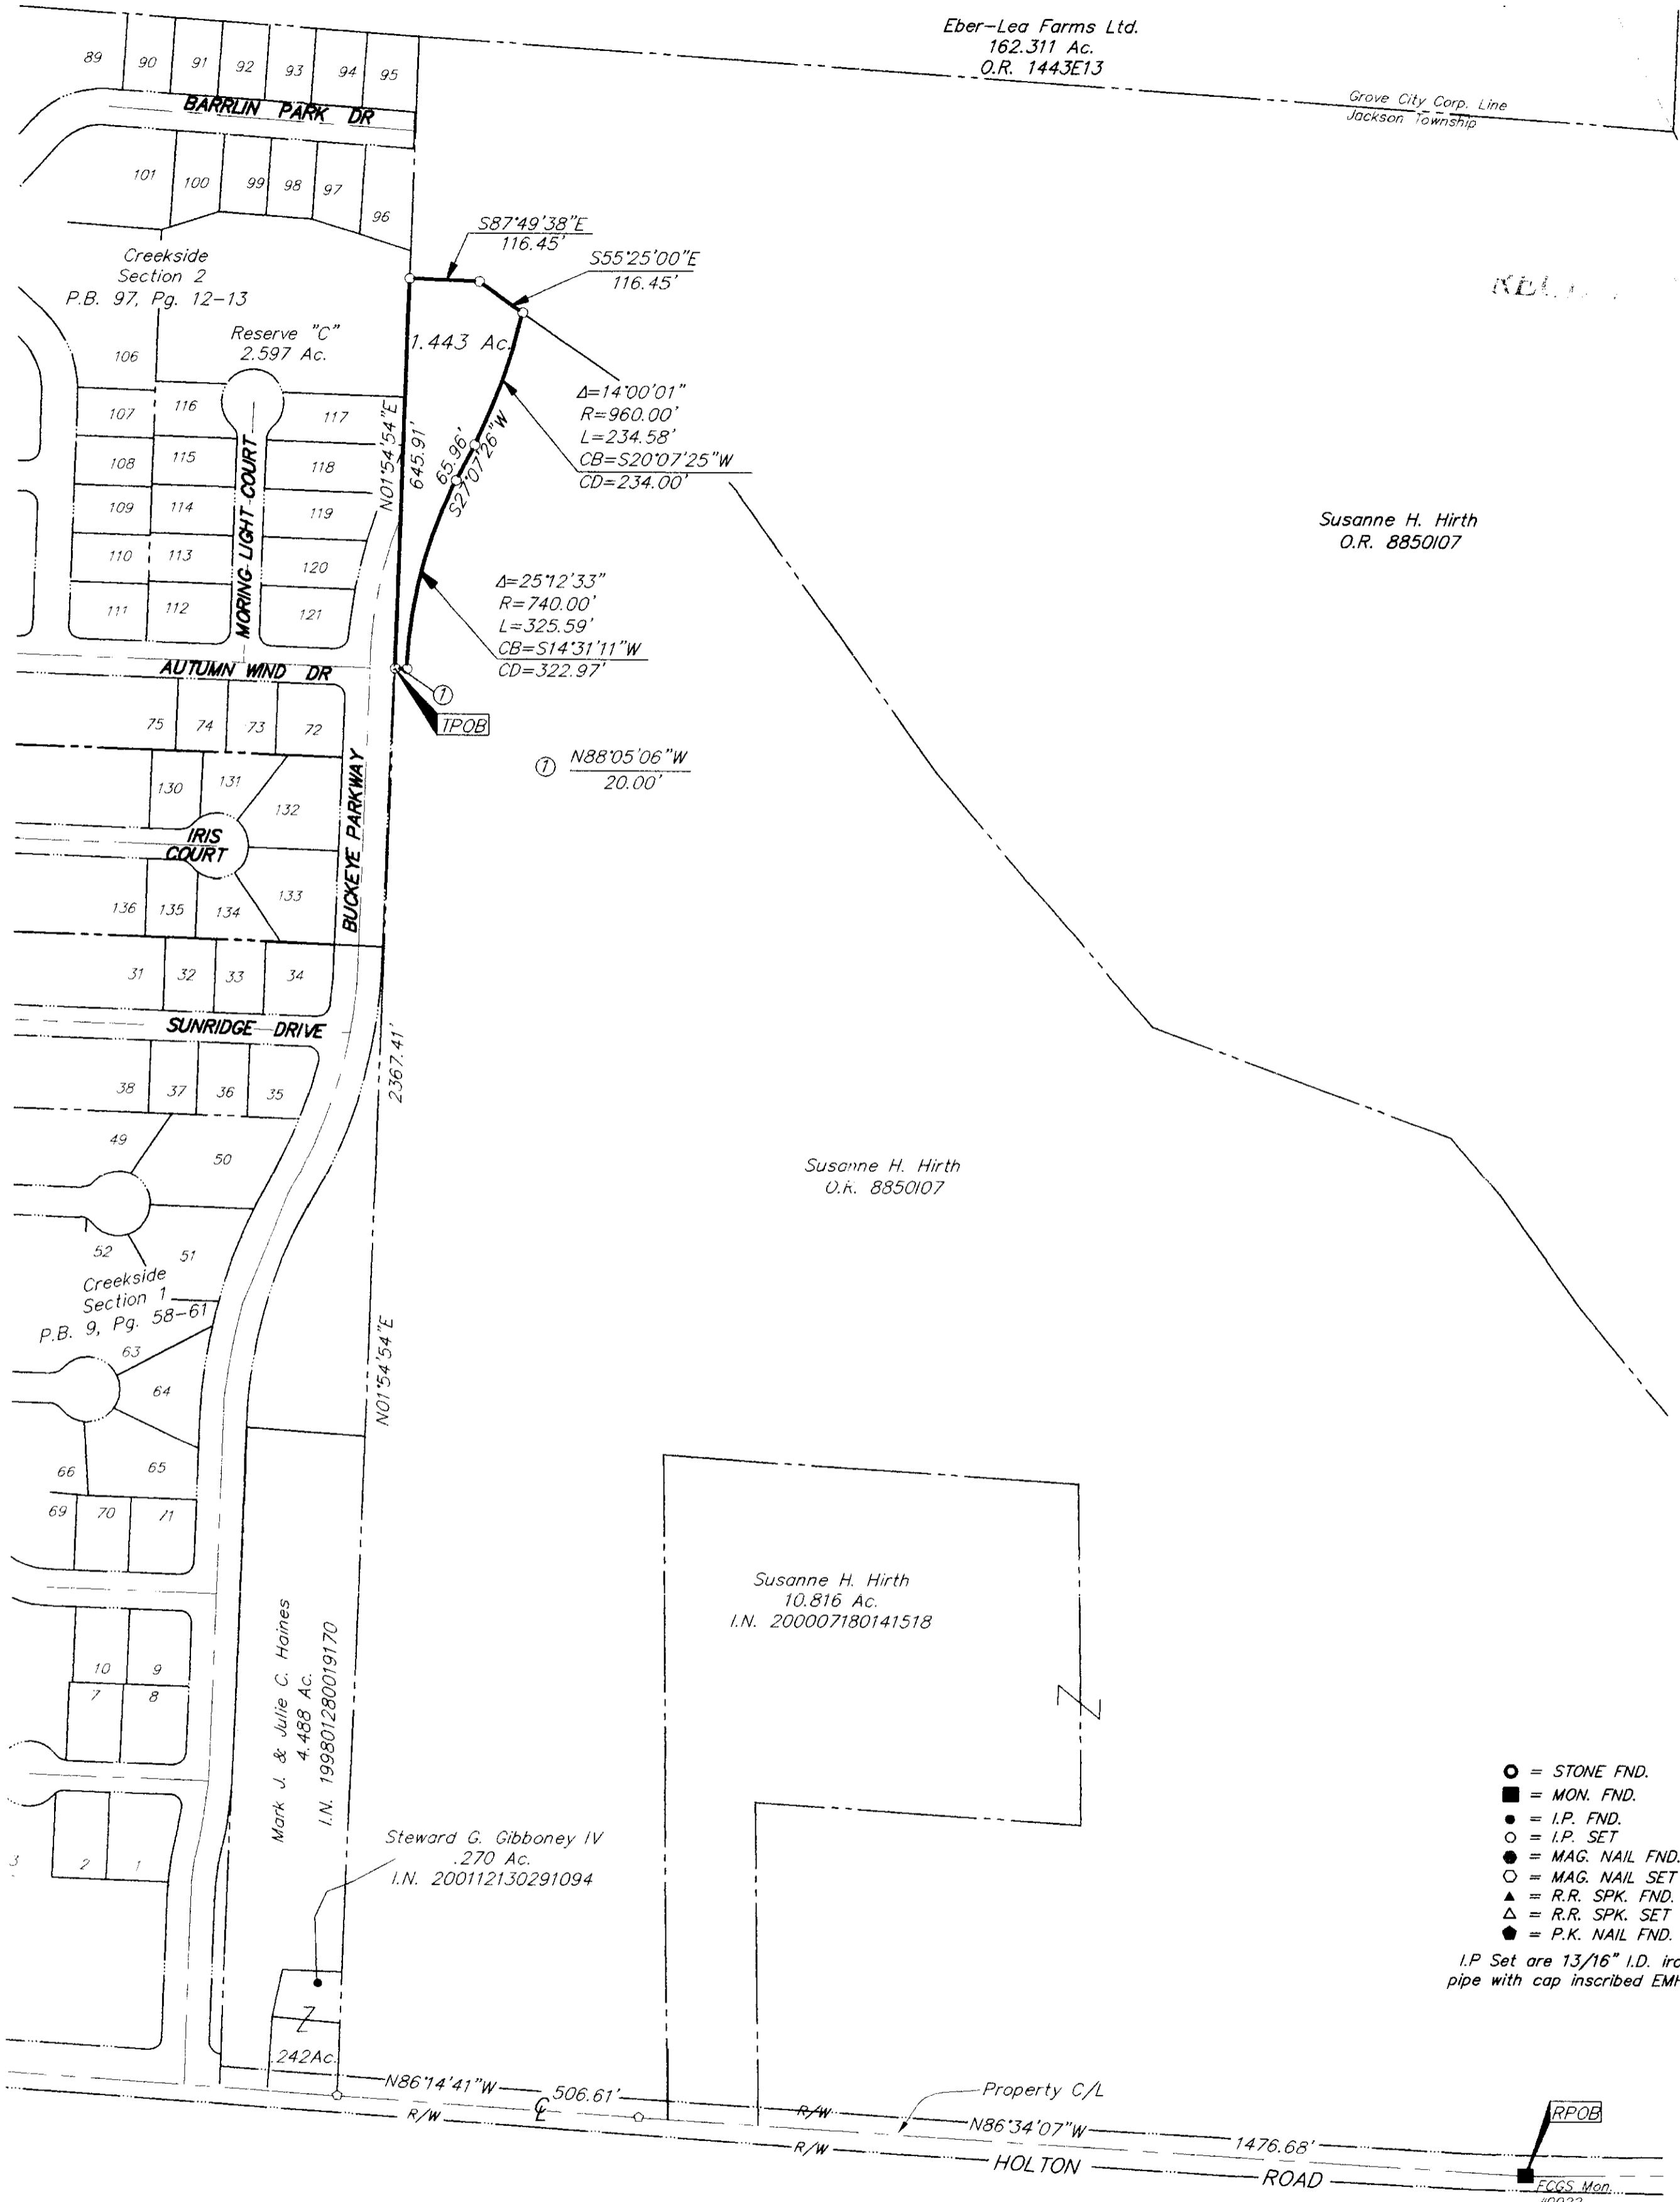

- = STONE FND.
 - = MON. FND.
 - = I.P. FND.
 - = I.P. SET
 - = MAG. NAIL FND.
 - = MAG. NAIL SET
 - ▲ = R.R. SPK. FND.
 - △ = R.R. SPK. SET
 - ◆ = P.K. NAIL FND.
- I.P. Set are 13/16" I.D. iron pipe with cap inscribed EMHT INC



BASIS OF BEARINGS:
Bearings are based on the Ohio State Plane Coordinate System as per NAD83. Control for bearings was taken from coordinates of monuments FRANK 25 and FRANK 125, established by the Franklin County Engineering Department, using Global Positioning System procedures and equipment.

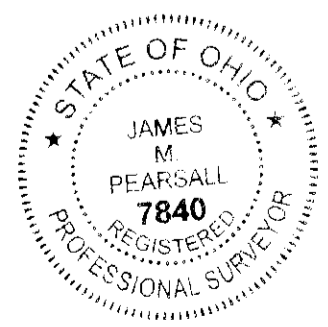

By James M. Pearsall 2/17/04
Professional Surveyor No. 7840

EMHT ENGINEERS, SURVEYORS, PLANNERS, SCIENTISTS		Date: February 17, 2004
EVANS, MECHWART, HAMBLETON & TILTON, INC. 170 MILL STREET GAHANNA OHIO 43230 TELEPHONE (614) 471-5150 FACSIMILE (614) 471-9286		Scale: 1" = 200'
		Job No:
		Sheet: 1 of 1
REVISIONS		
MARK	DATE	DESCRIPTION

G:\PROJECT\015\1\DWG\EXHIBIT3.DWG - O.XREFS: - PLOTTED BY JBUISHBY - August 25, 2003 - 1:12 PM