



EVANS, MECHWART, HAMBLETON & TILTON, INC.
 170 MILL STREET, GAHANNA, OHIO 43230
 TELEPHONE (614) 471-5150 - FACSIMILE (614) 471-9286

SURVEY OF ACREAGE PARCEL



VIRGINIA MILITARY SURVEY NO. 6840

TOWNSHIP OF JACKSON & CITY OF GROVE CITY, FRANKLIN COUNTY, OHIO


Date: April 26, 2004

Scale: 1" = 400'

Job No: 2004-0015

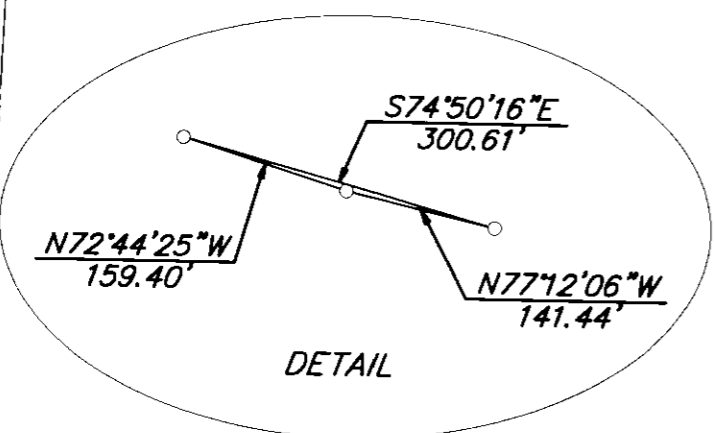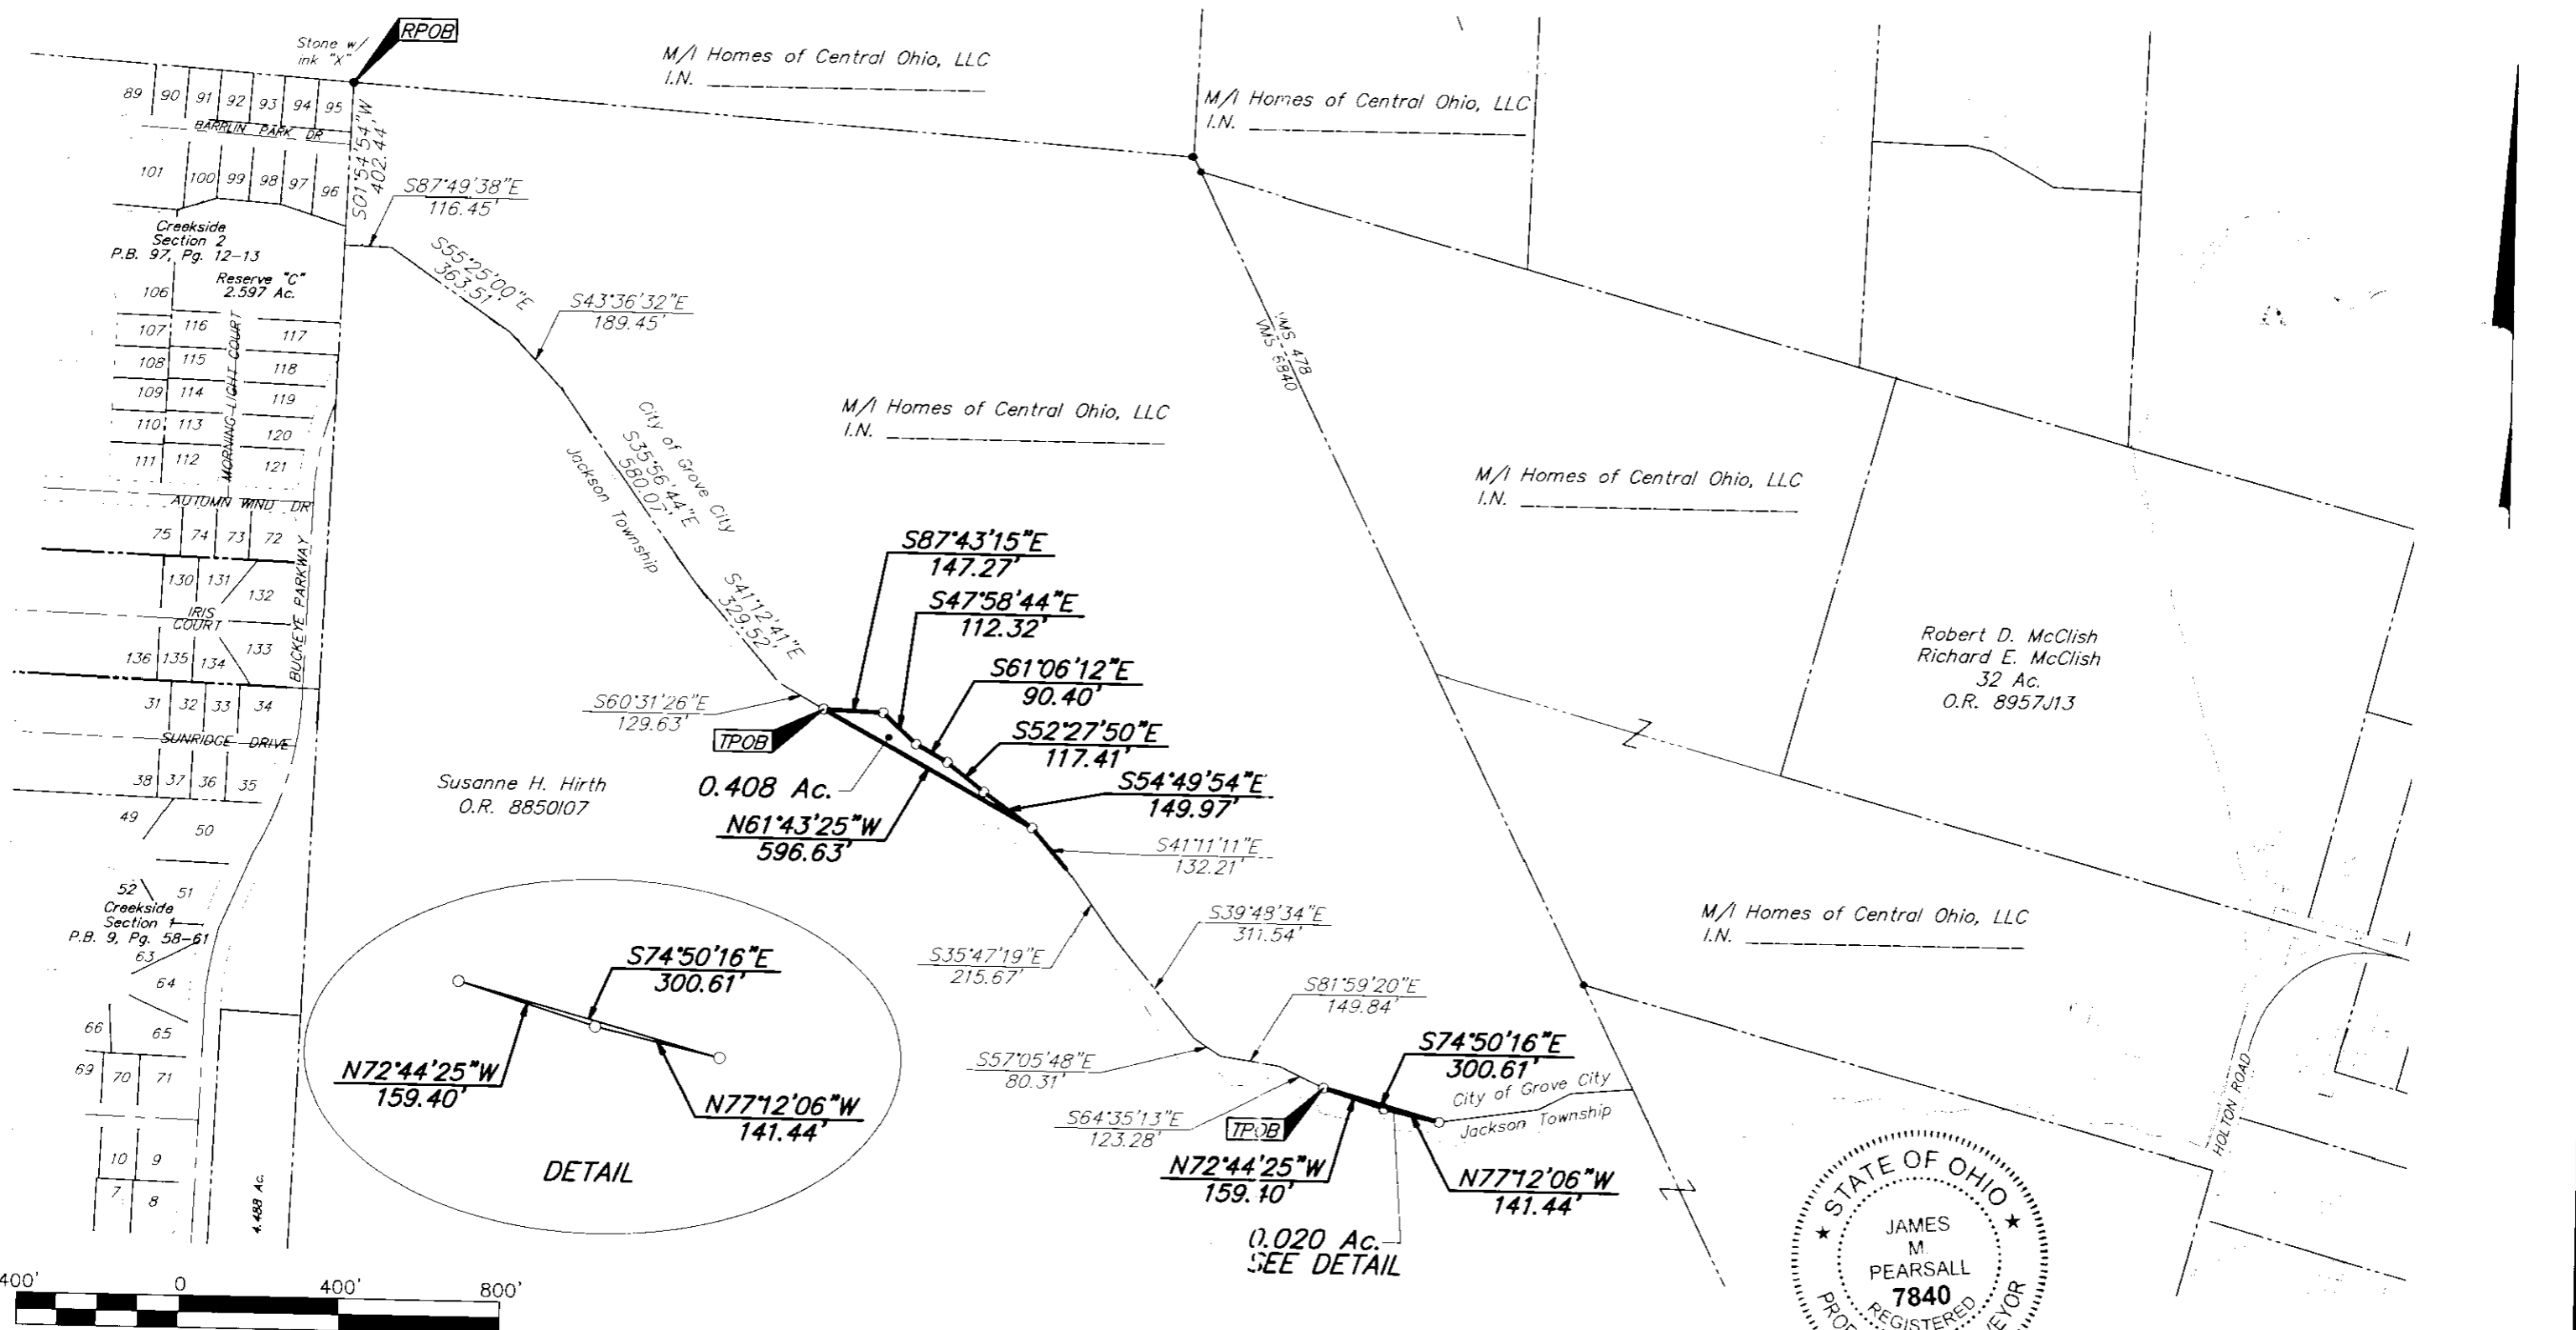

GRAPHIC SCALE
(IN FEET)

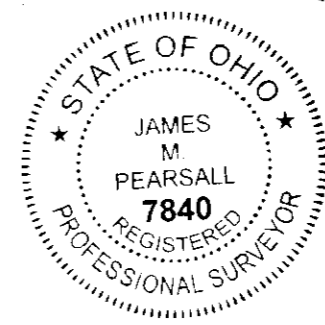

By *James M. Pearsall*
 Professional Surveyor No. 7840

20040315.DWG, 14007SHIRTH-SPLIT.DWG, 11X17 LAND HP50002 - O. XREF.S - PLOTTED BY JPEARSALL - April 26, 2004 - 6:34 AM