


0-75-E

EMHT INC.
 ENGINEERS, SURVEYORS, PLANNERS, SCIENTISTS
 EVANS, MECHWART, HAMBLETON & TILTON, INC.
 170 MILL STREET
 GAHANNA, OHIO 43230
 TELEPHONE (614) 471-5150
 FACSIMILE (614) 471-9286

SURVEY OF ACREAGE PARCEL
LOCATED IN
QUARTER TWP. 3, TWP 2, RANGE 16
UNITED STATES MILITARY LANDS
PLAIN TOWNSHIP, FRANKLIN COUNTY, OHIO

Date: Jan. 27, 2004
 Scale: 1" = 50'
 Job No: 2004-0110

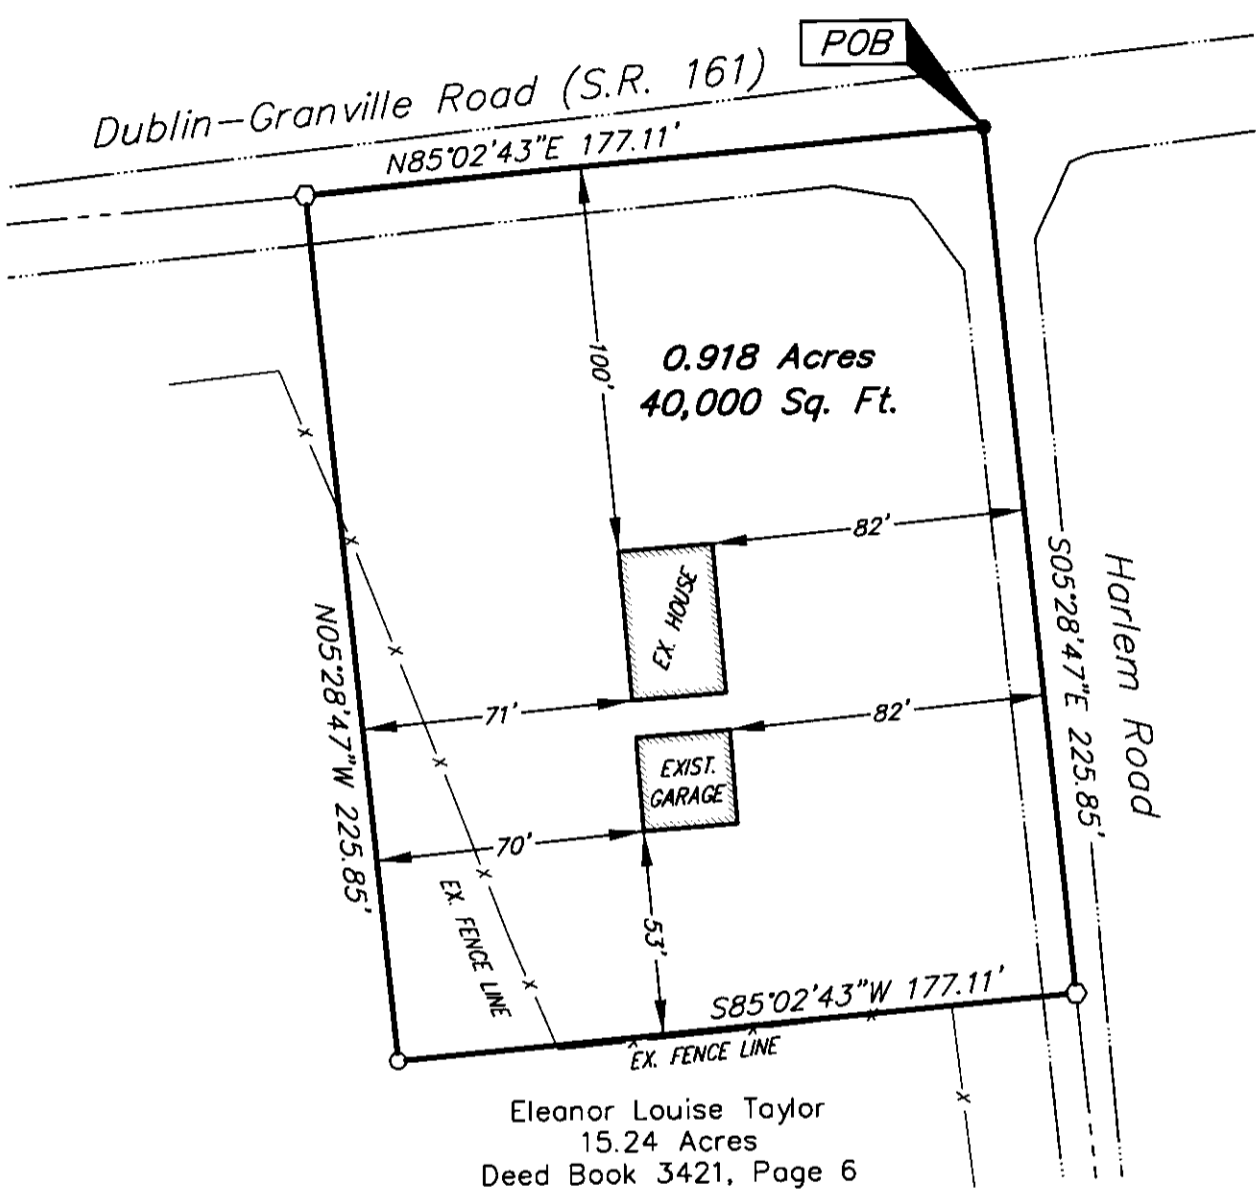

- = STONE FND.
- = MON. FND.
- = I.P. FND.
- = I.P. SET
- = MAG. NAIL FND.
- = MAG. NAIL SET
- ▲ = R.R. SPK. FND.
- △ = R.R. SPK. SET
- = P.K. NAIL FND.


I.P. Set are 13/16" I.D. iron pipe with cap inscribed EMHT INC

BASIS OF BEARINGS: Bearings are based on the Ohio State Plane Coordinate System as per NAD83. Control for bearings was from coordinates of monuments FRANK 78 & C 8, established by the Franklin County Engineering Department, using Global Positioning System procedures and equipment.

RECEIVED

JAN 28 2004

Franklin County Engineer
Dean C. Ringle, P.E., P.S.

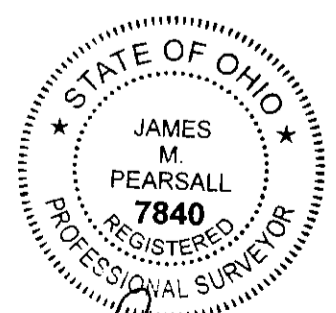

By *James M. Pearsall* 1/27/04
 Professional Surveyor No. 7840



GRAPHIC SCALE
(IN FEET)

07357575

Q:\PROJECT\20040110\DWG\40110BY.DWG - 0 XREFS: - PLOTTED BY BSMITH - January 27, 2004 - 8:14 AM