


P:\ADR\2004\169001\169001.DGN 5/28/04

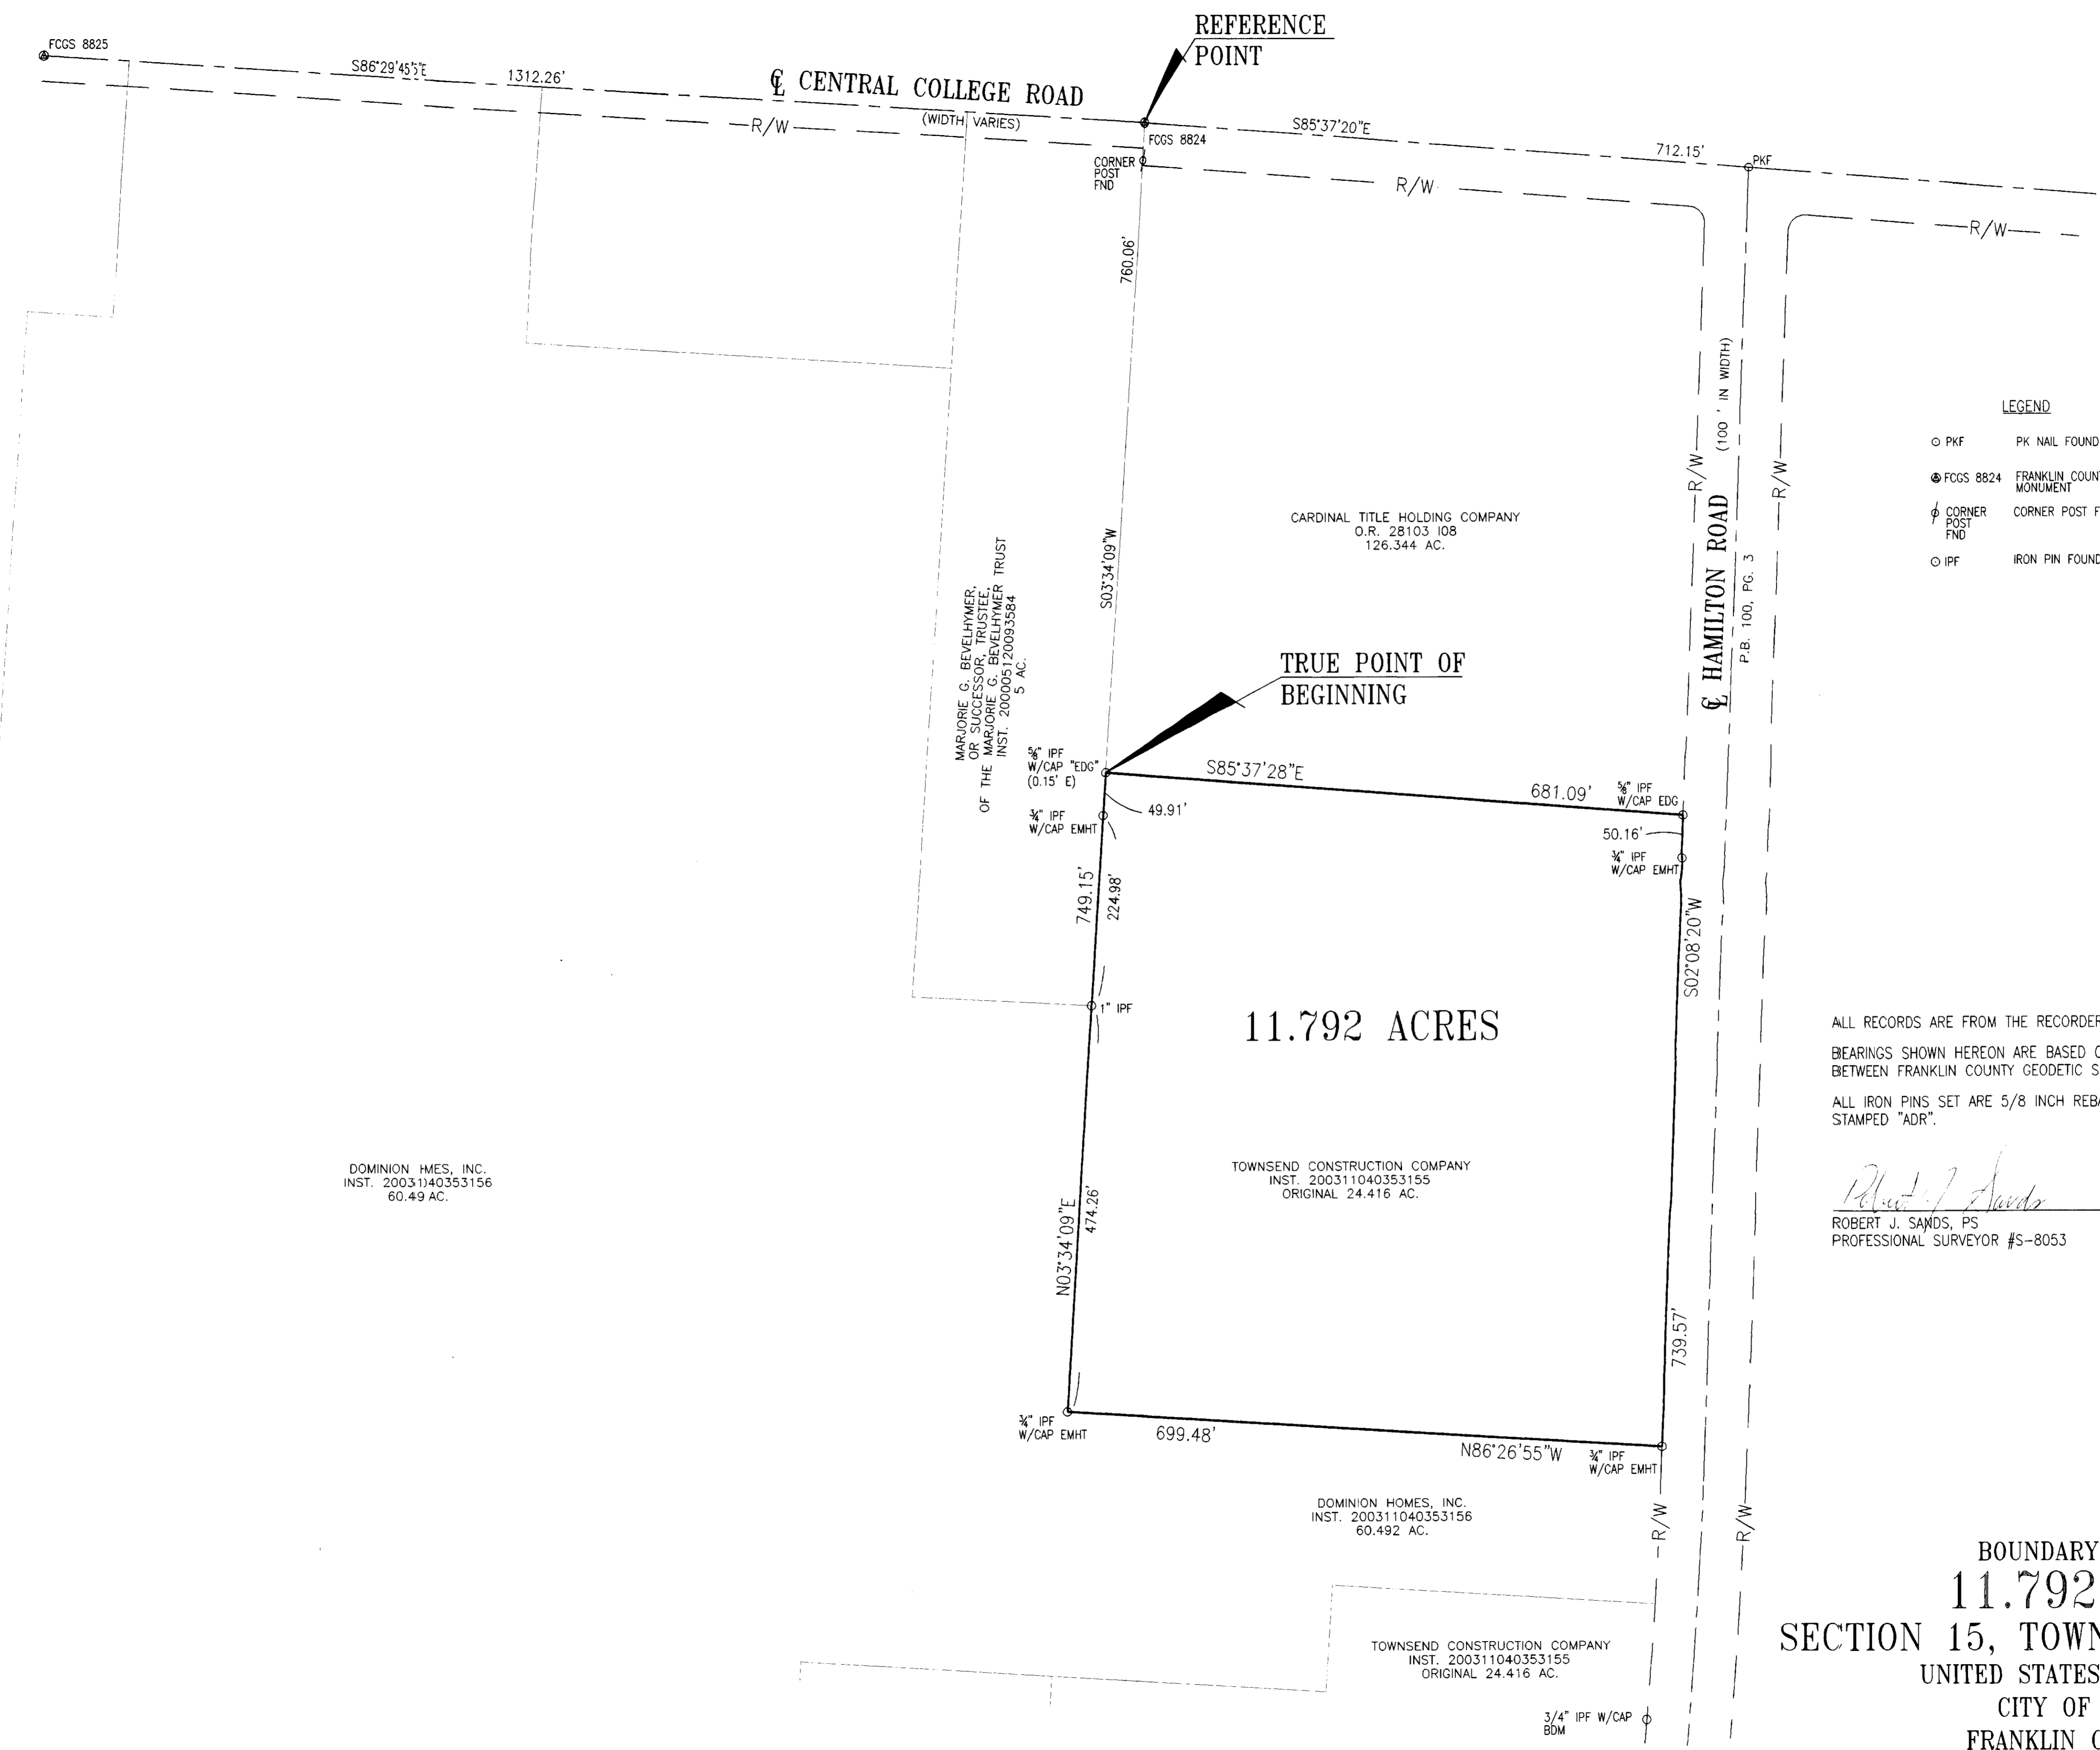

RECEIVED

JUN 01 2004

Franklin County Engineer
Dean D. Angio, P.E., P.S.

ALL RECORDS ARE FROM THE RECORDER'S OFFICE, FRANKLIN COUNTY, OHIO.

BEARINGS SHOWN HEREON ARE BASED ON THE BEARING OF SOUTH 86° 29' 45" EAST BETWEEN FRANKLIN COUNTY GEODETIC SURVEY CONTROL MONUMENTS 8825 AND 8824.

ALL IRON PINS SET ARE 5/8 INCH REBAR, 30 INCHES LONG WITH A YELLOW CAP STAMPED "ADR".

Robert J. Sands 6/1/04

ROBERT J. SANDS, PS
PROFESSIONAL SURVEYOR #S-8053

DATE



BOUNDARY SURVEY OF
11.792 ACRES
SECTION 15, TOWNSHIP 2, RANGE 16
UNITED STATES MILITARY LANDS
CITY OF COLUMBUS
FRANKLIN COUNTY, OHIO

SCALE IN FEET
0 100 200
HORIZONTAL

DRAWN: RJS
DESIGNED: RJS
REVIEWED: RJS

NEWARK, OHIO (740) 345-1921 (ph)
(740) 345-4994 (fax)
WESTERVILLE, OHIO (614) 891-8843 (ph)
(614) 891-8872 (fax)

ADR
"Expect Better"

REVISIONS

BOUNDARY SURVEY OF
11.792 ACRES

HAMILTON ROAD &
CENTRAL COLLEGE ROAD

1
1