

0-58-F  
MIFFLU Typo




PREPARED BY:  
**HOCKADEN AND ASSOCIATES, INC.**  
Consulting Engineers & Surveyors  
883 North Cassady Avenue  
Columbus, Ohio 43219  
Telephone: (614) 252-0893  
Fax: (614) 252-0444

# RIGHT-OF-WAY EXHIBIT CASSADY AVENUE

SITUATED IN THE STATE OF OHIO, COUNTY OF FRANKLIN,  
CITY OF COLUMBUS, BEING A PART OF THIRD QUARTER,  
TOWNSHIP 1, RANGE 17, UNITED  
STATES MILITARY LANDS.

BEARINGS ARE BASED ON THE CENTERLINE OF CASSADY AVENUE (S 03°02'00" W) AS DESCRIBED IN A DEED TO SANDRO TREONZE & PASQUALE A GIAMMARCO IN OFFICIAL RECORD VOLUME 05670 D08

REFERENCES HERON ARE TO RECORDS IN THE RECORDERS' OFFICE, FRANKLIN COUNTY, OHIO

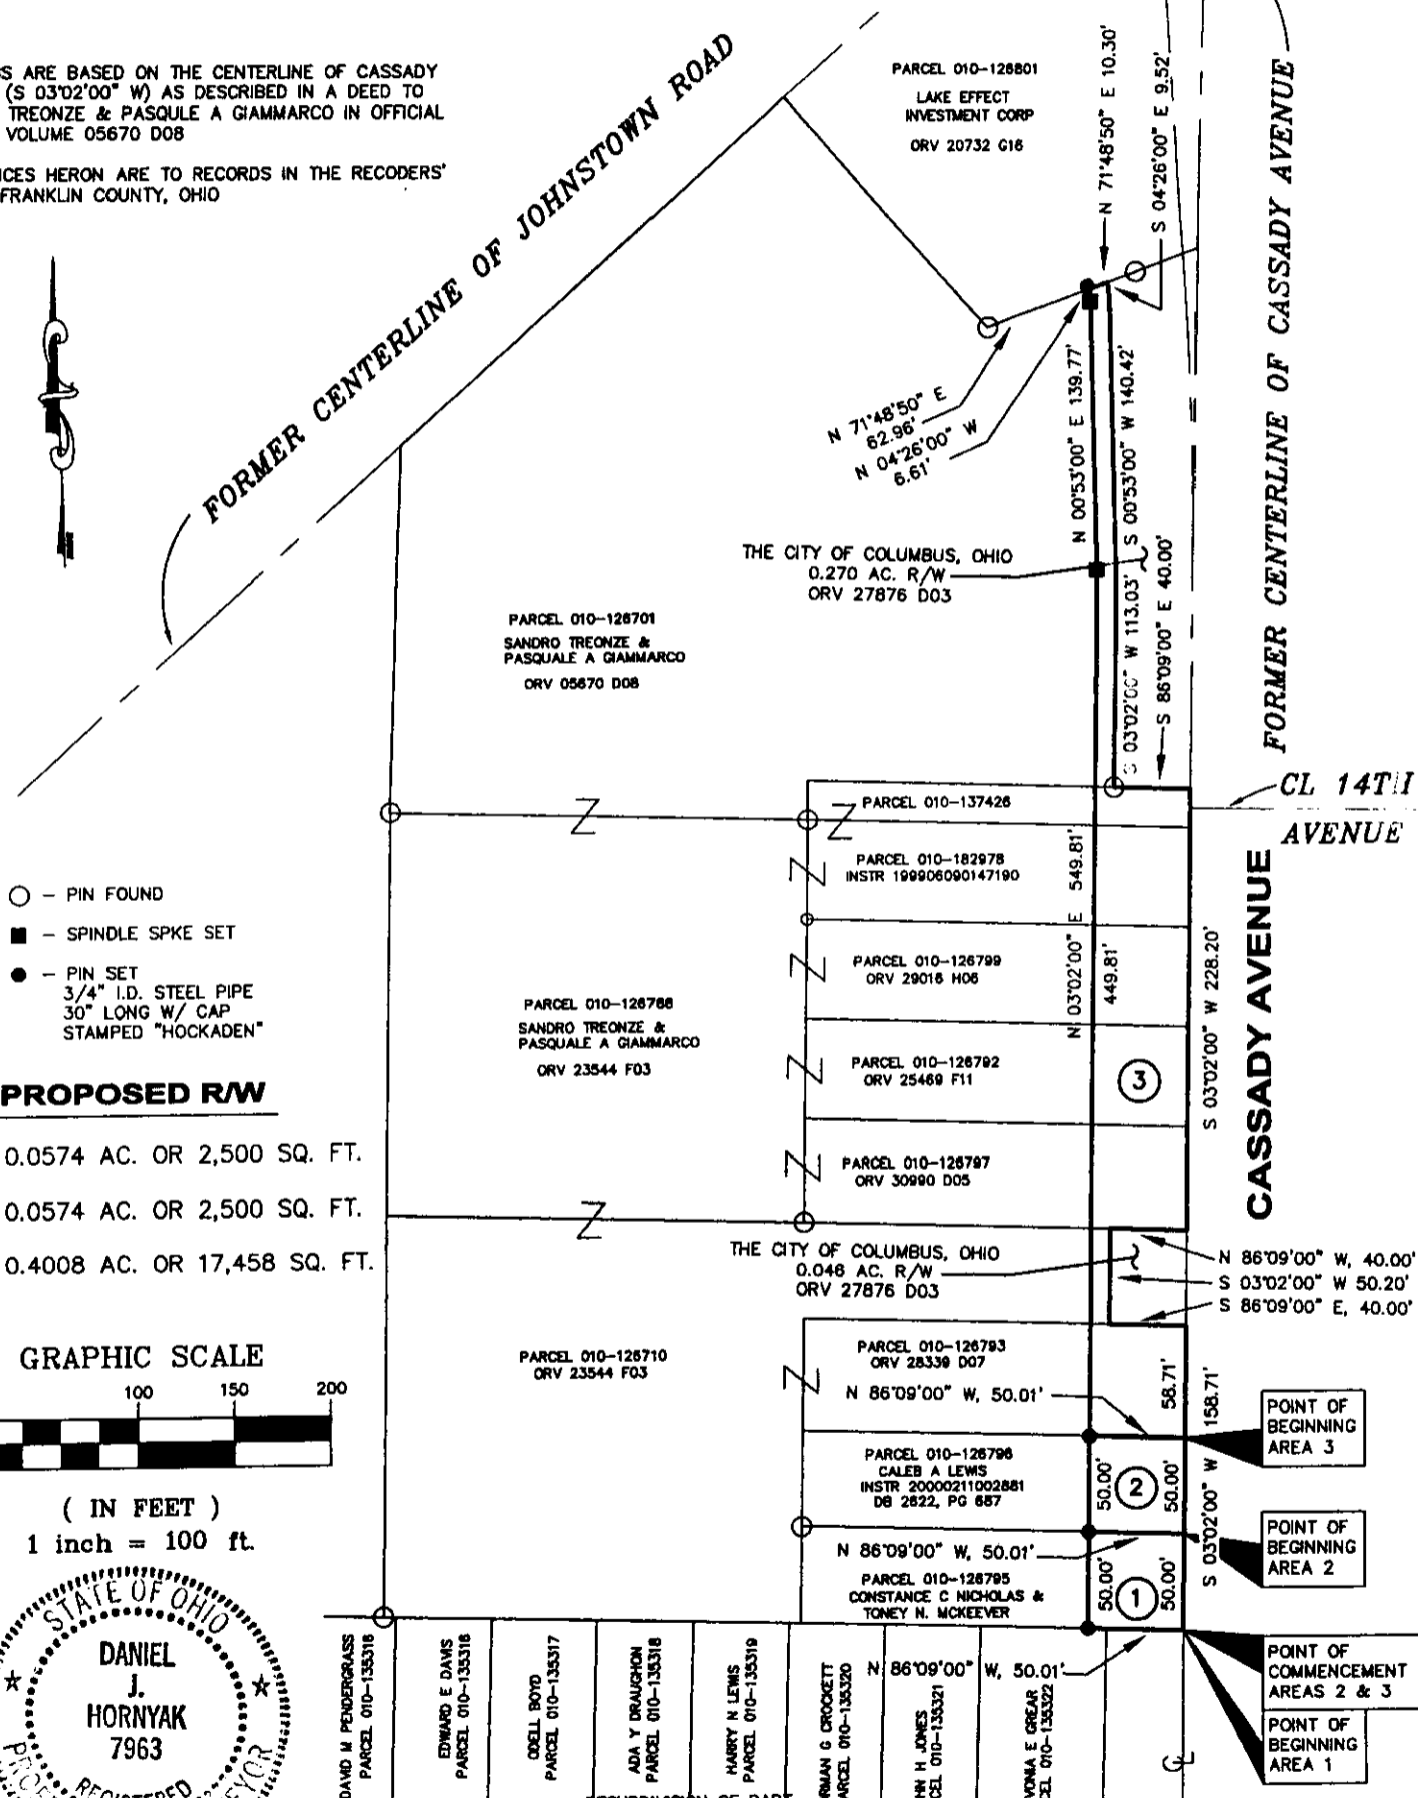


- - PIN FOUND
- - SPINDLE SPKE SET
- - PIN SET  
3/4" I.D. STEEL PIPE  
30" LONG W/ CAP  
STAMPED "HOCKADEN"


### PROPOSED R/W

- ① - 0.0574 AC. OR 2,500 SQ. FT.
- ② - 0.0574 AC. OR 2,500 SQ. FT.
- ③ - 0.4008 AC. OR 17,458 SQ. FT.

### GRAPHIC SCALE

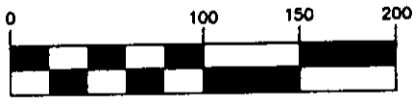

( IN FEET )  
1 inch = 100 ft.

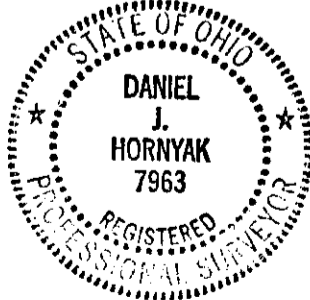

SCALE: 1"=100'

SURVD	DRAWN	CHECKED
DW	DH	DJH

DATE: 02-10-2003	REVISED DATES
	41977/10.1

HOCKADEN AND ASSOCIATES, INC.  
CONSULTING ENGINEERS AND SURVEYORS

By   
DANIEL J. HORNYAK P.S. NO. 7963

84607250