



EVANS, MECHWART, HAMBLETON & TILTON, INC.  
 170 MILL STREET, GAHANNA, OHIO 43230  
 TELEPHONE (614) 471-5150 - FACSIMILE (614) 471-9286


**SURVEY OF ACREAGE PARCEL**  
**SECTION 16, TOWNSHIP 12, RANGE 21**  
**REFUGEE LANDS**  
**CITY OF COLUMBUS, FRANKLIN COUNTY, OHIO**

Date: March 26, 2004

Job No. 2004-0397

Scale: 1" = 60'

**BASIS OF BEARINGS:** Bearings are based the centerline of East Main Street (U.S. Route 40) being North 88° 45' 00" West and are used to denote angles only.

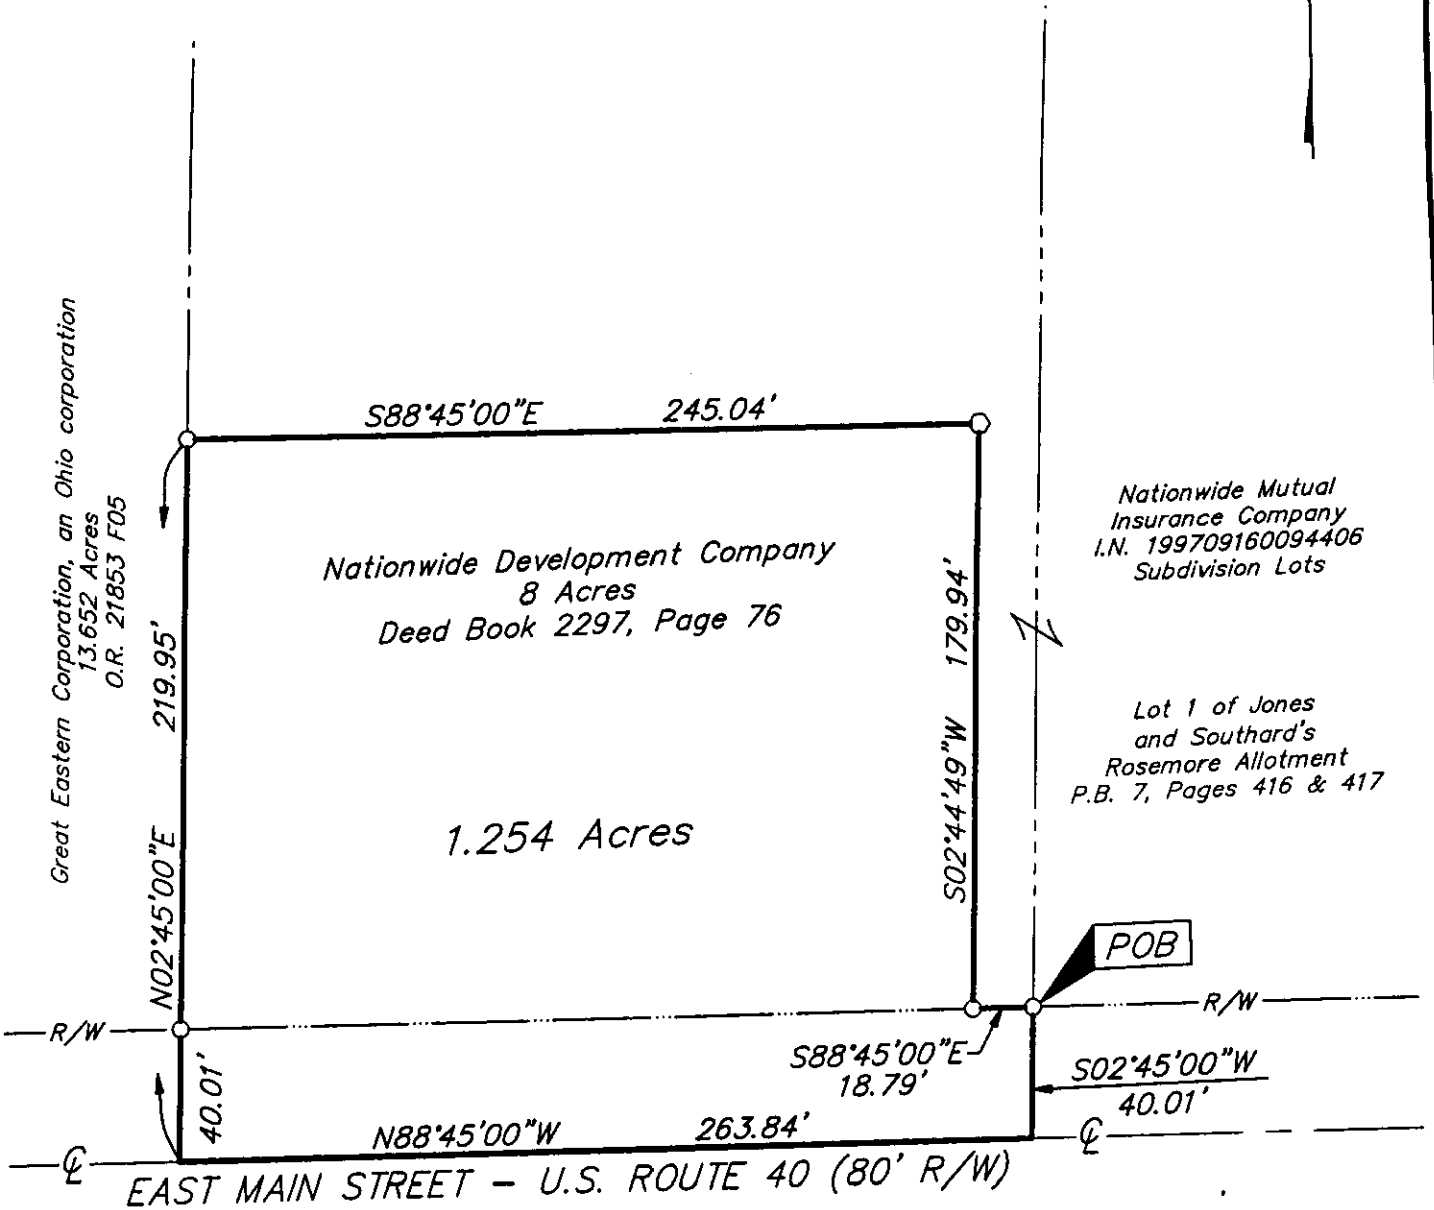


- = STONE FND.
- = MON. FND.
- = I.P. FND.
- = I.P. SET
- = MAG. NAIL FND.
- = MAG. NAIL SET
- ▲ = R.R. SPK. FND.
- △ = R.R. SPK. SET
- ◆ = P.K. NAIL FND.

I.P. Set are 13/16" I.D. iron pipe with cap inscribed EMHT INC

**RECEIVED**

JUN 28 2004

Franklin County Engineer  
 Dean C. Ringle, P.E., P.S.

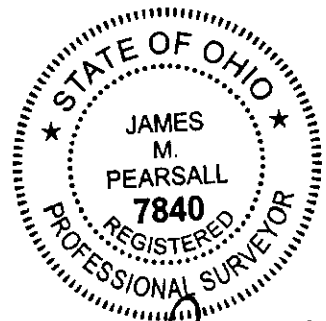

By James M. Pearsall 6/15/04  
 Professional Surveyor No. 7840  
 Revised June 14, 2004



GRAPHIC SCALE  
 (IN FEET)

\\CMHDATA1\SURVEY\PROJECT\20040397\DWG\40397BY.DWG<LEGAL PORTRAIT> - NO XREFS - PLOTTED BY: BSMITH - MONDAY, JUN 14 2004 - 2:21:09 PM

36357100

7/20/04