




EVANS, MECHWART, HAMBLETON & TILTON, INC.
170 MILL STREET, GAHANNA, OHIO 43230
TELEPHONE (614) 471-5150 - FACSIMILE (614) 471-9286

SURVEY OF ACREAGE PARCEL
SECTION 15, TOWNSHIP 11, RANGE 21
CONGRESS LANDS
CITY OF COLUMBUS, FRANKLIN COUNTY, OHIO

Date: August 30, 2004

Scale: 1" = 100'

Job No: 2004-1382

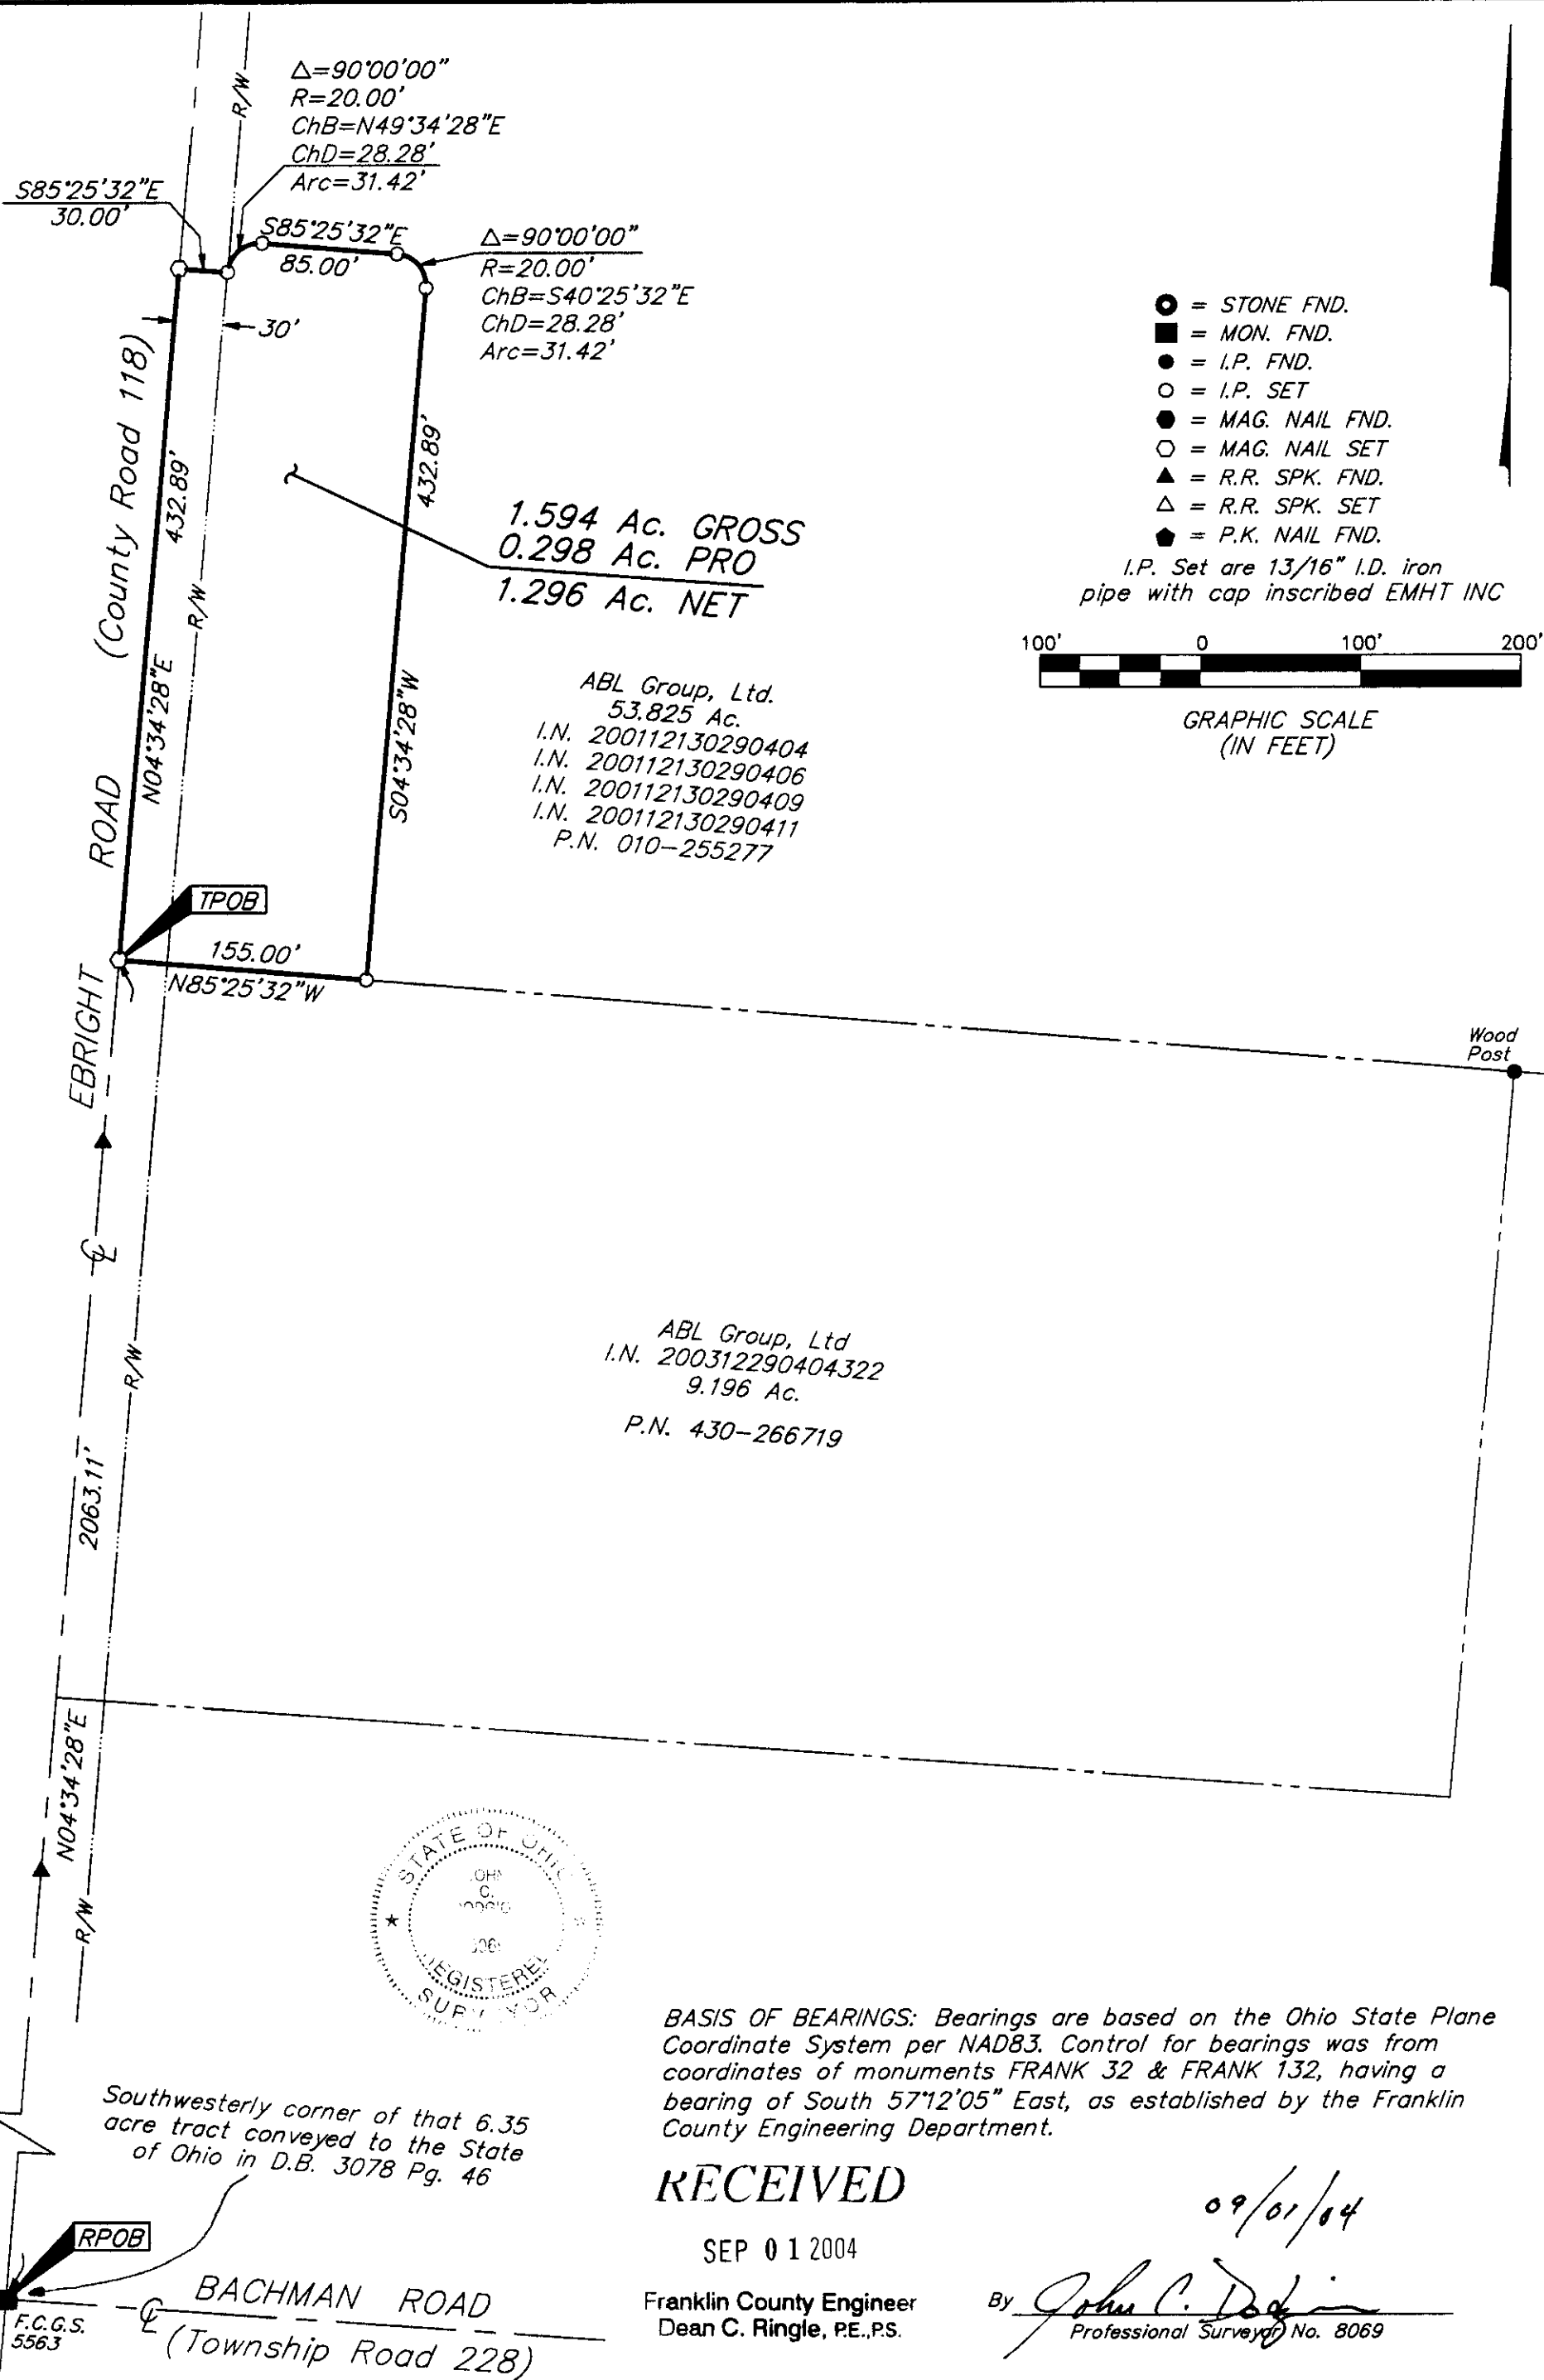

\\CHMDATA1\SURVEY\PROJECT\20041382\DWG\41382BV2.DWG<1117 PORTRAIT HP5000> - NO XREFS - PLOTTED BY: JBUSHBY - MONDAY, AUG 30, 2004 - 10:27:46 AM