



ENGINEERS, SURVEYORS, PLANNERS, SCIENTISTS
 EVANS, MECHWART HAMBLETON & TILTON, INC.
 170 MILL STREET, GAHANNA, OHIO 43230-3036
 TEL: 614-471-5150 • FAX: 614-471-9286

RECEIVED

NOV 25 2003

SURVEY OF ACREAGE PARCEL
 LOCATED IN
 QUARTER TOWNSHIP 4 TOWNSHIP 2, RANGE 19
 UNITED STATES MILITARY DISTRICT
 CITY OF COLUMBUS, FRANKLIN COUNTY, OHIO


NOVEMBER 24, 2003

Franklin County Engineer
 Dean C. Ringle, PE, PS.

The Ohio State University
 D.B. 3252, Pg. 433

BASIS OF BEARINGS: Bearings are based on the
 Ohio State Plane Coordinate System as per
 NAD83, South Zone.

SCALE 1" = 60'

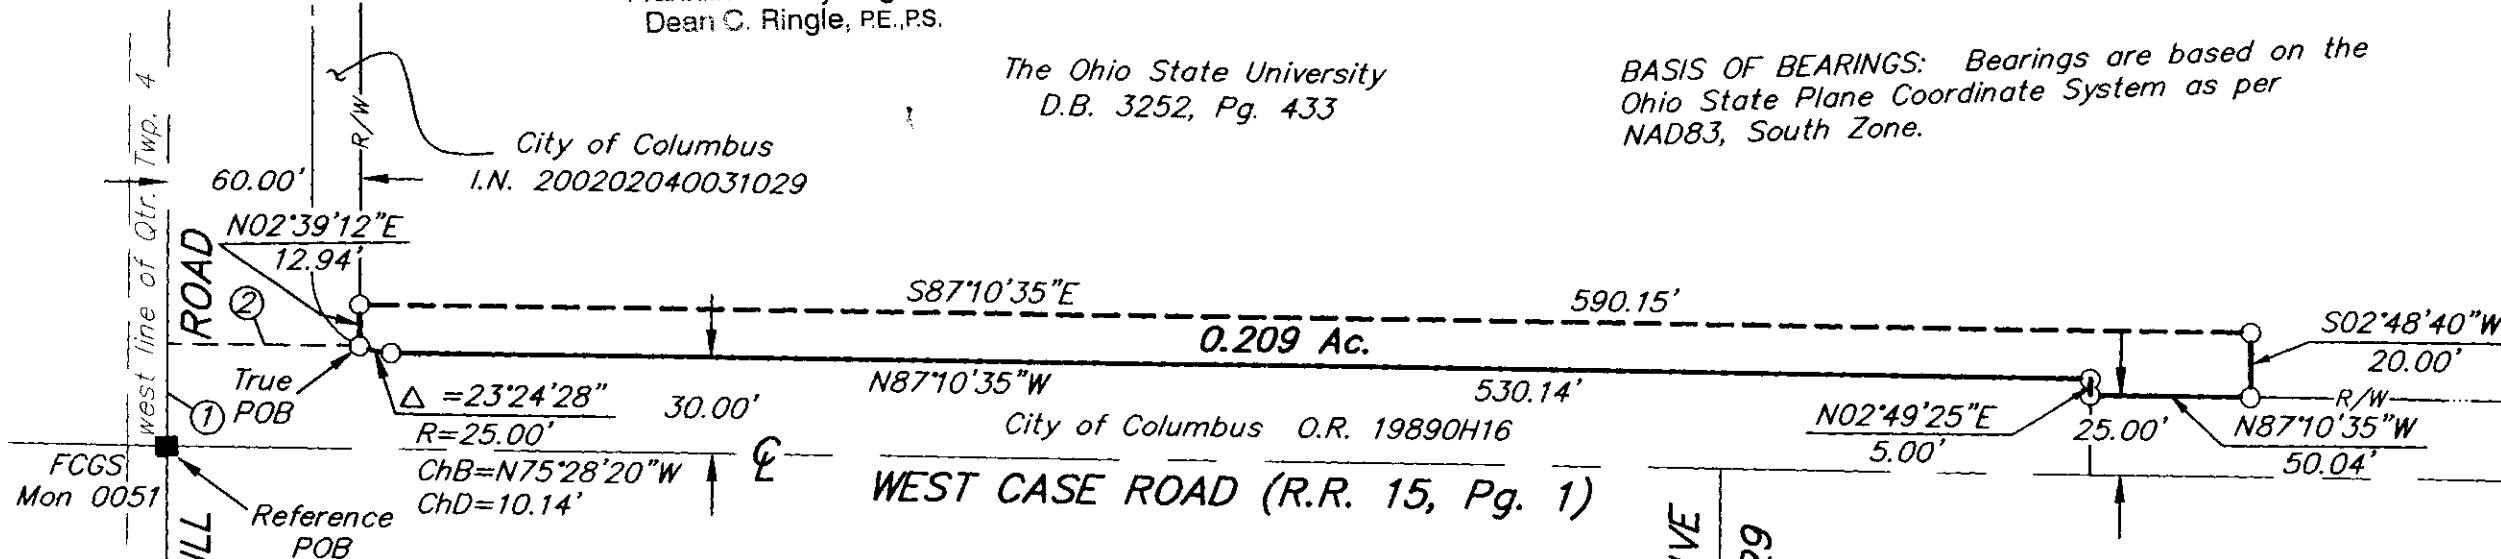

- ① $N02^{\circ}39'12''E$ 31.88'
- ② $S87^{\circ}20'48''E$ 60.00'

- = STONE FND.
- = MON. FND.
- = I.P. FND.
- = I.P. SET
- = MAG. NAIL FND.
- = MAG. NAIL SET
- ▲ = R.R. SPK. FND.
- △ = R.R. SPK. SET
- ◆ = P.K. NAIL FND.

I.P.S Set are 13/16" I.D. Iron
 pipe w/ cap inscribed EMHT INC



GRAPHIC SCALE
 (IN FEET)

LANGHORN DRIVE
 P.B. 59, Pg. 29



By *John C. Dodgion*
 Professional Surveyor No. 8069

Q:\PROJECT\20031172\DWG\31172EE.DWG - U XREFS: - FLUDED BY JUDICIAL - NOVEMBER 24, 2003 - 0.37 NM