

6515 E. LIVINGSTON AVE.
SUITE 12
REYNOLDSBURG, OHIO 43068

J&J SURVEYING SERVICES, INC. dba
PAUL K. MOORE & ASSOCIATES


614-866-9158
614-866-9132 FAX
JJSURVEYING@WORLDNET.ATT.NET

8102500

LOT G
OLENTANGY COMMERCIAL CENTER
P.B. 49, PG. 5

**SPLIT EXHIBIT
OF
0.469 ACRES**

CITY OF COLUMBUS
FRANKLIN CO., OHIO

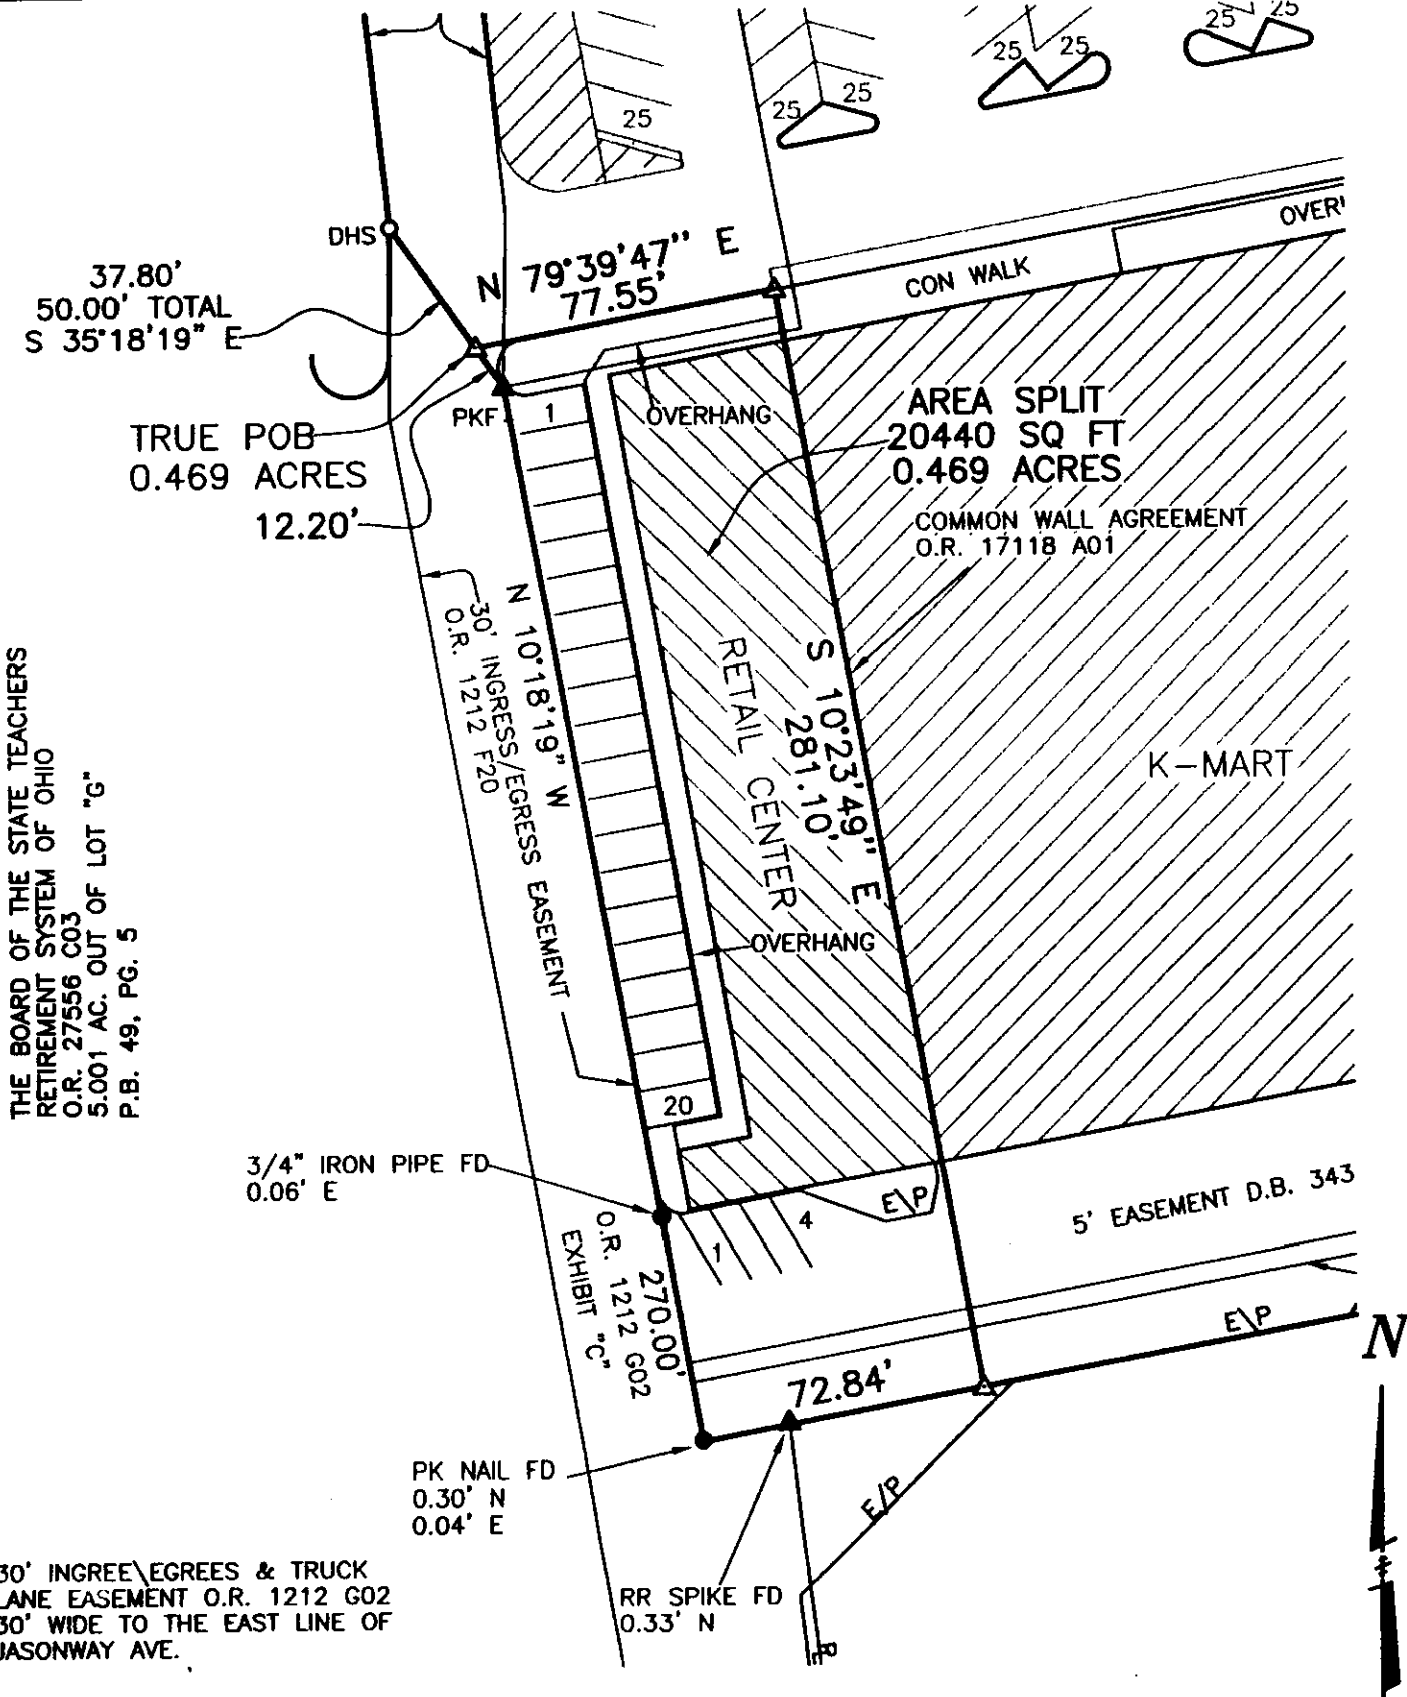

THE BOARD OF THE STATE TEACHERS
RETIREMENT SYSTEM OF OHIO
O.R. 27556 G03
5.001 AC. OUT OF LOT "G"
P.B. 49, PG. 5

30' INGREG/EGREES & TRUCK
LANE EASEMENT O.R. 1212 G02
30' WIDE TO THE EAST LINE OF
JASONWAY AVE.


LEGEND

- IRON PIN SET
- IRON PIN FOUND
- △ "MAG" NAIL SET
- ▲ SPIKE FOUND
- I.N. INSTRUMENT NUMBER
- D.B. DEED BOOK

RECEIVED

NOV 20 2003

Franklin County Engineer
Dean C. Ringle, PE., PS.

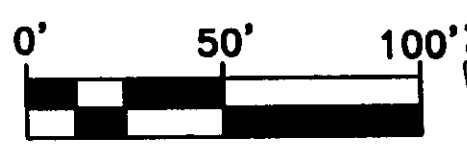

03-48E

M-182-EG
39-28-W