

0-92-F
PRAIRIE TYP.

ED IN THE CITY OF COLUMBUS, COUNTY OF FRANKLIN, STATE OF OHIO,
LOCATED IN V.M.S. #9221 AND BEING 0.040 ACRES OUT OF 0.836 ACRES,
CONVEYED TO THE McGLAUGHLIN OIL CO. AS DESCRIBED IN OFFICIAL
RECORD BOOK 52402 107.

E. STRADER &
ICE M. STRADER
07060167774
570-220814

STA. 14+25.54
50.00' LT

S86°34'02"E
10.00'

STA. 14+25.30
40.00' LT

R=623.67', ARC LENGTH=172.85',
CHORD BEARING=N05°55'20"W,
CHORD LENGTH=172.29'

CITY OF
COLUMBUS
OR16586 F06

R=613.67', ARC LENGTH=172.97',
CHORD BEARING=S06°04'49"E,
CHORD LENGTH=172.40'

RECEIVED
APR 27 2004
Franklin County Engineer
Dean C. Ringle, P.E., P.S.

THE McGLAUGHLIN OIL CO.
OR52402 107
570-218370

10-WD

UNITED DAIRY FARMERS INC.
OR19948 B07
570-222469

STA. 12+66.55
50.00' LT

STA. 12+63.61
40.00' LT

R=573.67', ARC LENGTH=55.02',
CHORD BEARING=N16°36'33"W
CHORD LENGTH=55.00'

N86°26'59"W
10.49'

N19°21'25"W
211.53'


STA. 10+00 NORTON RD. (CR. 3)
STA. 10+00 HALL RD. (CR. 125)
MON. #8872

S85°45'08"E

VMS 9221
VMS 1473

EXIST. CONCRETE MONUMENT

BEARINGS WERE DERIVED FROM A GPS SURVEY PERFORMED BY THE FRANKLIN
COUNTY ENGINEER'S OFFICE OCCUPYING FRANKLIN COUNTY GEODETIC CONTROL
MONUMENTS AND ARE BASED UPON THE OHIO STATE PLANE COORDINATE
SYSTEM, SOUTH ZONE, NAD83 (1986 ADJUSTMENT).

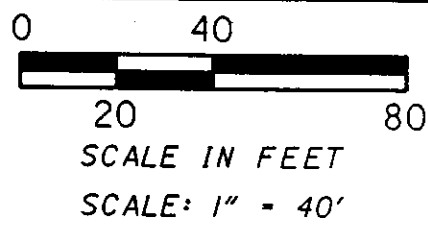

10-WD
THE McGLAUGHLIN
OIL CO.
OR52402 107
570-218370



Parsons Brinckerhoff Ohio, Inc.
6235 Enterprise Court
Dublin, Ohio 43016

Kerry D. Osborn
KERRY D. OSBORN
P.S. # 7326
DATE *6/10/02*

28607025