



ENGINEERS, SURVEYORS, PLANNERS, SCIENTISTS  
 EVANS, MECHWART, HAMBLETON & TILTON, INC.  
 170 MILL STREET, GAHANNA, OHIO 43230-3036  
 TEL: 614-471-5150 • FAX: 614-471-9286

# BIKEPATH EXHIBIT (2-WD4)



LOCATED IN

SECTION 25, TOWNSHIP 11, RANGE 21

BUCKINGHAM'S SURVEY OF CONGRESS LANDS EAST OF THE SCIOTO  
 VILLAGE OF CANAL WINCHESTER, FRANKLIN COUNTY, OHIO

December 15, 2003

SCALE 1" = 300'

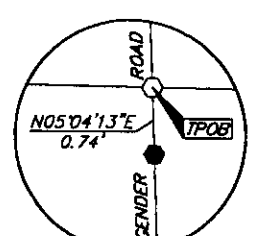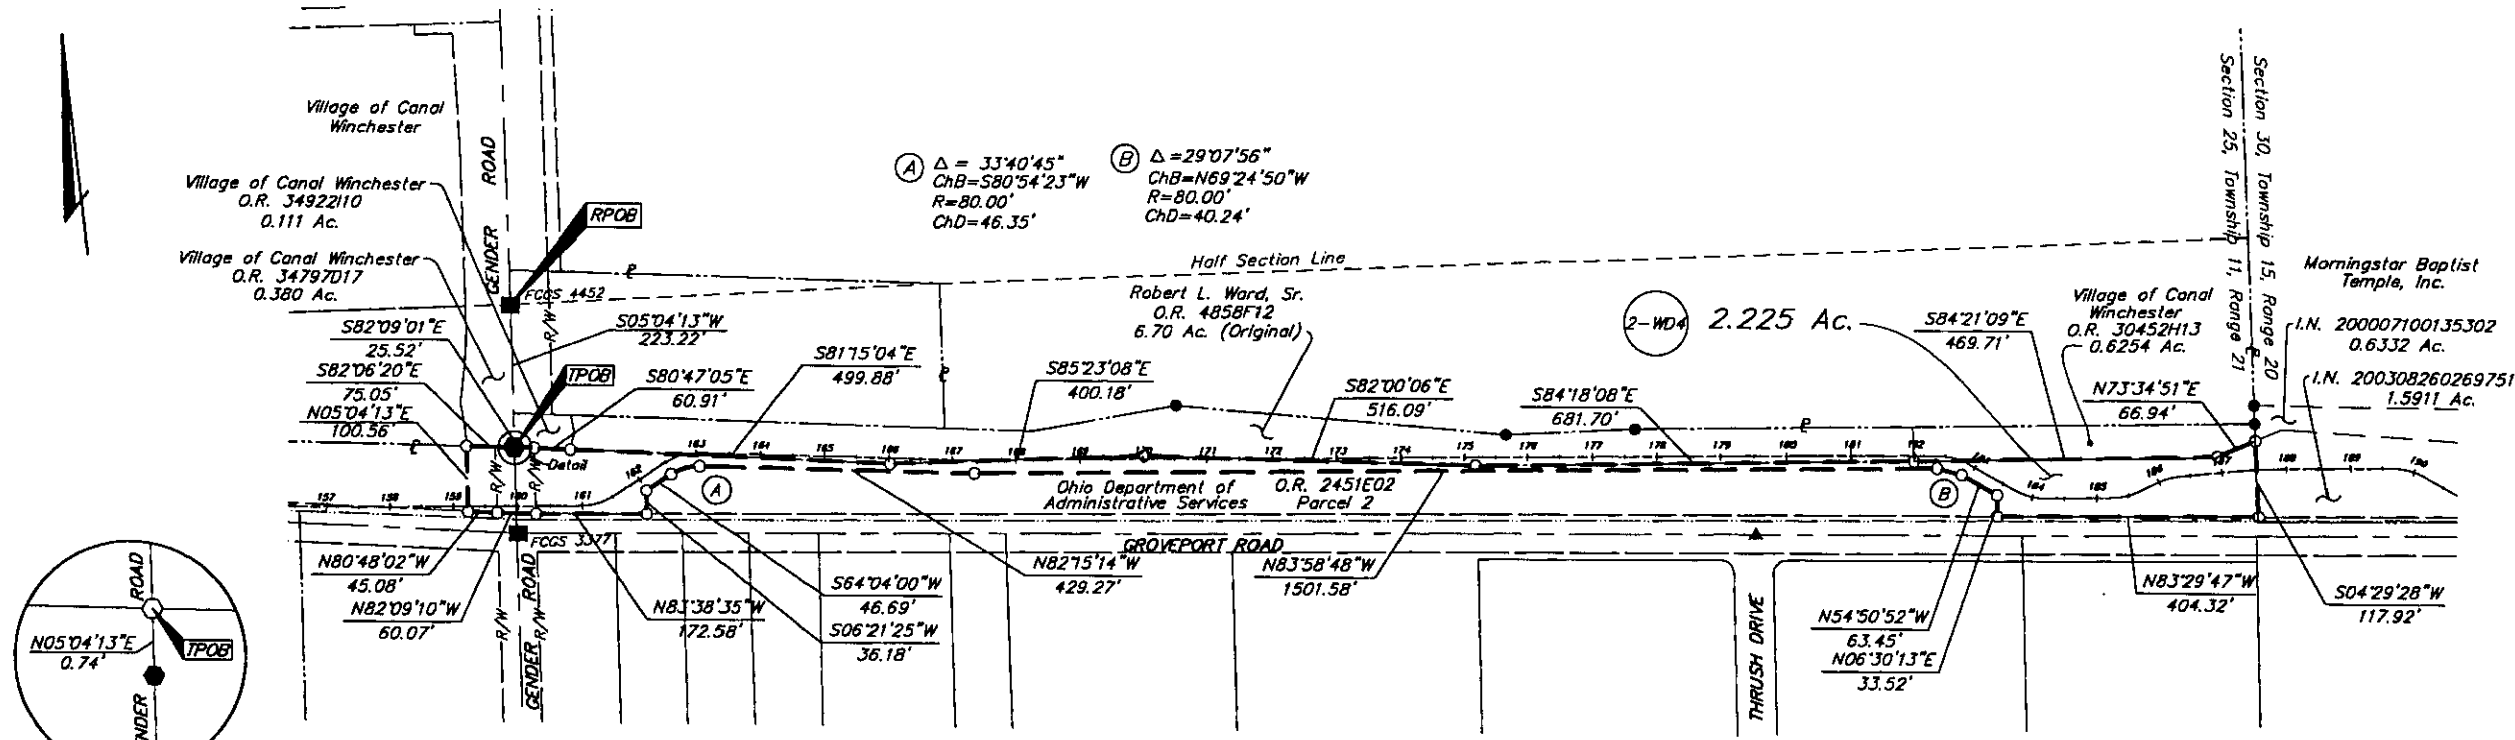

GRAPHIC SCALE (IN FEET)


- = STONE FND.
- = MON. FND.
- = I.P. FND.
- = I.P. SET
- = MAG. NAIL FND.
- = MAG. NAIL SET
- ▲ = R.R. SPK. FND.
- △ = R.R. SPK. SET
- = P.K. NAIL FND.

I.P.S Set are 13/16" I.D. Iron pipe W/ cap inscribed EMHT INC

**RECEIVED**

DEC 30 2003

Franklin County Engineer  
 Dean C. Ringle, PE., PS.

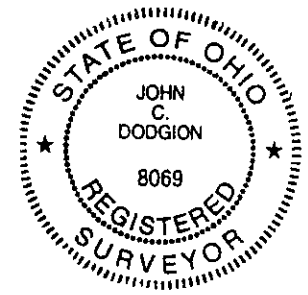

By John C. Dodgion  
 Professional Surveyor No. 8069

D:\PROJECT\20011806\DMC\EXHIBIT\5\11806BP10.DWG - 3 XREFS: 01806VCL 01806STA 01806RRW - PLOTTED BY CHUMPHREYS - December 01, 2003 - 1:07 PM