


EXHIBIT "A"

ALLEY (15')

M-94

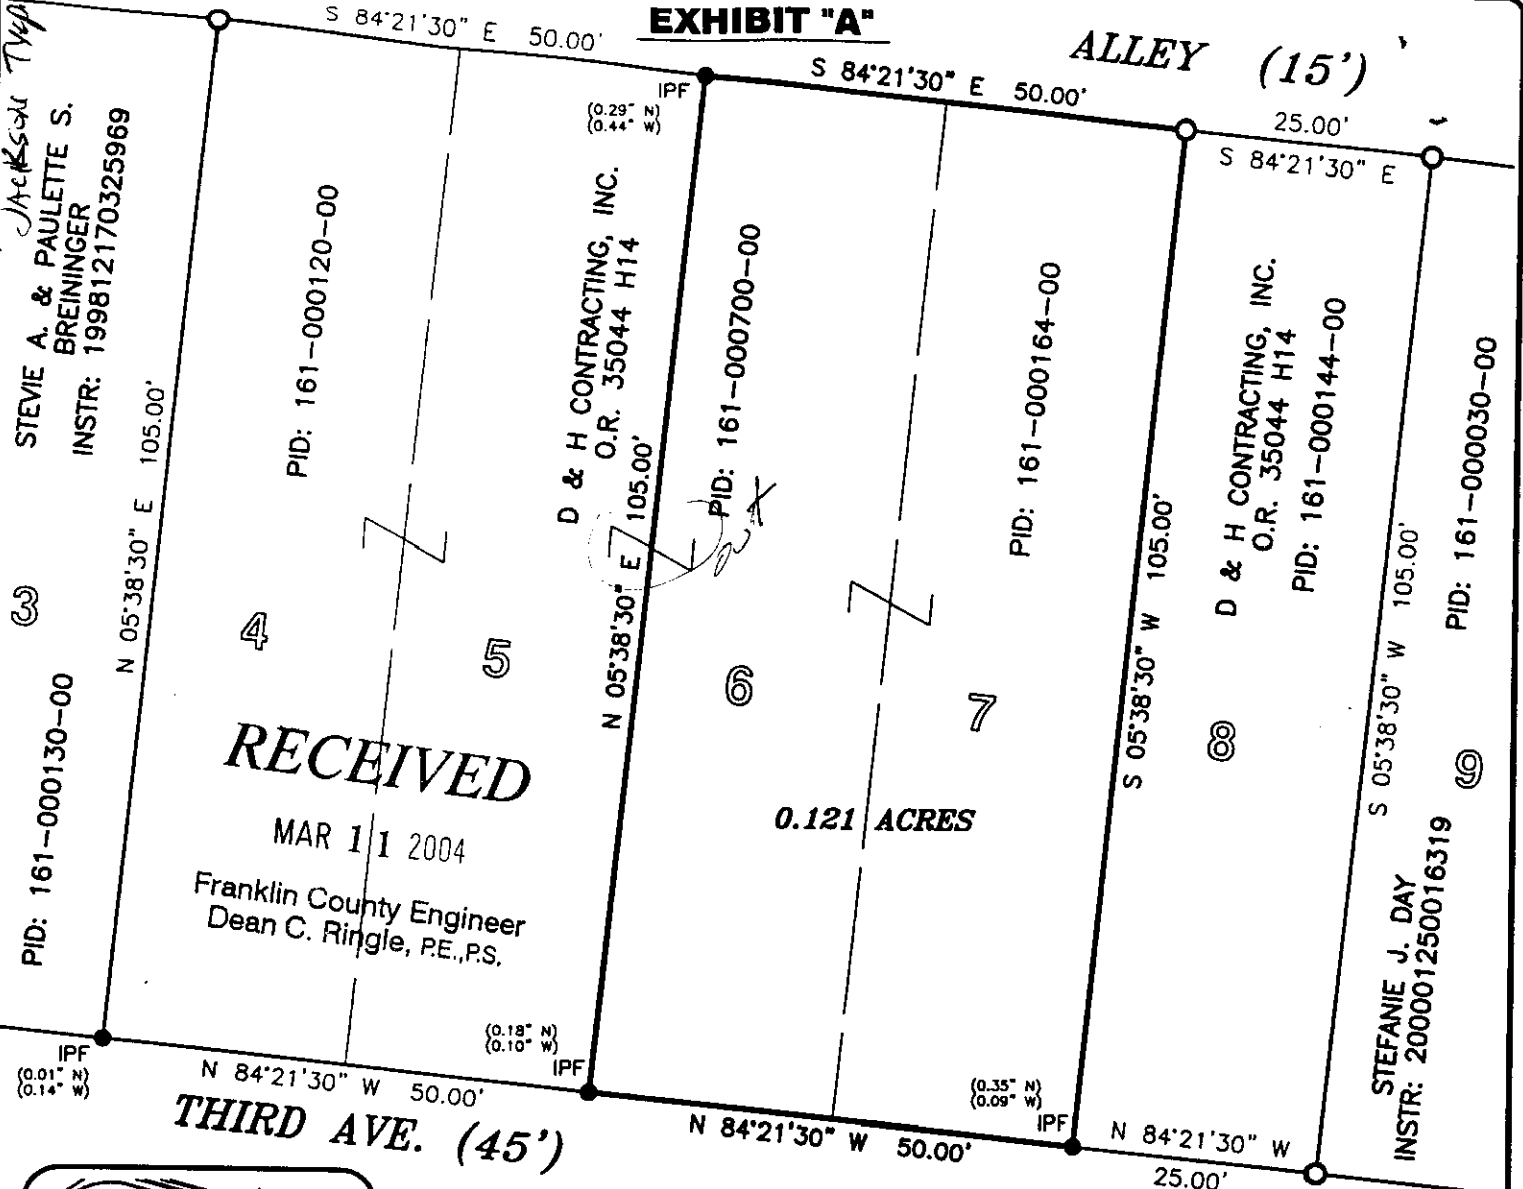

RECEIVED


MAR 11 2004

Franklin County Engineer
Dean C. Ringle, P.E., P.S.




LEGEND

- IPS IRON PIN & CAP SET
- IPF IRON PIN FOUND

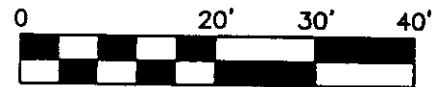

SCALE IN FEET

SCALE: 1 INCH = 20 FEET

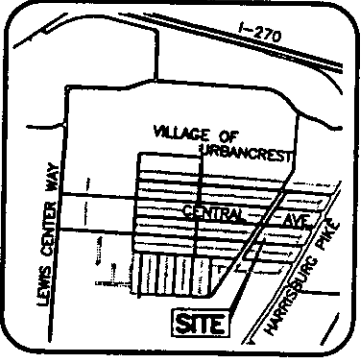

VICINITY MAP
(NOT TO SCALE)

CENTRAL SURVEYING CO., LTD.

William L. Willis

WILLIAM L. WILLIS
P.S. NO. 7168

BASIS OF BEARINGS:

THE BEARINGS SHOWN HEREON ARE BASED ON THE BEARING OF S 84°21'30" E FOR THE SOUTH LINE OF CENTRAL AVENUE.

SITUATE:

SITUATED IN THE STATE OF OHIO, COUNTY OF FRANKLIN, VILLAGE OF URBANCREST, AND BEING LOT 6 AND LOT 7 OF BLOCK 20 URBANCREST AS RECORDED IN PLAT BOOK 4, PAGE 349. ALL REFERENCES CONTAINED HEREIN ARE TO FRANKLIN COUNTY RECORDER'S RECORDS, FRANKLIN COUNTY, OHIO.

Central Surveying Co., Ltd.

7583 East Main Street
Reynoldsburg, Ohio 43068

Survey of Lots 6 & 7

URBANCREST SUBDIVISION
P.B. 4, PG. 351
BLOCK 20

Drawn By: SC	Checked By: ww
Scale: 1"=20'	Date: 03/01/04
File Name: 04-0209-LOT7-6	Drawing Number:
Revisions: -	04-0209