




ENGINEERS, SURVEYORS, PLANNERS, SCIENTISTS
 EVANS, MECHWAR, HAMBLETON & TILTON, INC.
 170 MILL STREET, GAHANNA, OHIO 43230-3036
 TEL: 614-471-5150 • FAX: 614-471-9286

SURVEY OF ACREAGE PARCELS
 LOCATED IN

VIRGINIA MILITARY SURVEY NO. 6840
 UNITED STATES MILITARY LANDS
 TOWNSHIP OF JACKSON, FRANKLIN COUNTY, OHIO

SCALE 1" = 60'

SEPTEMBER 18, 2003

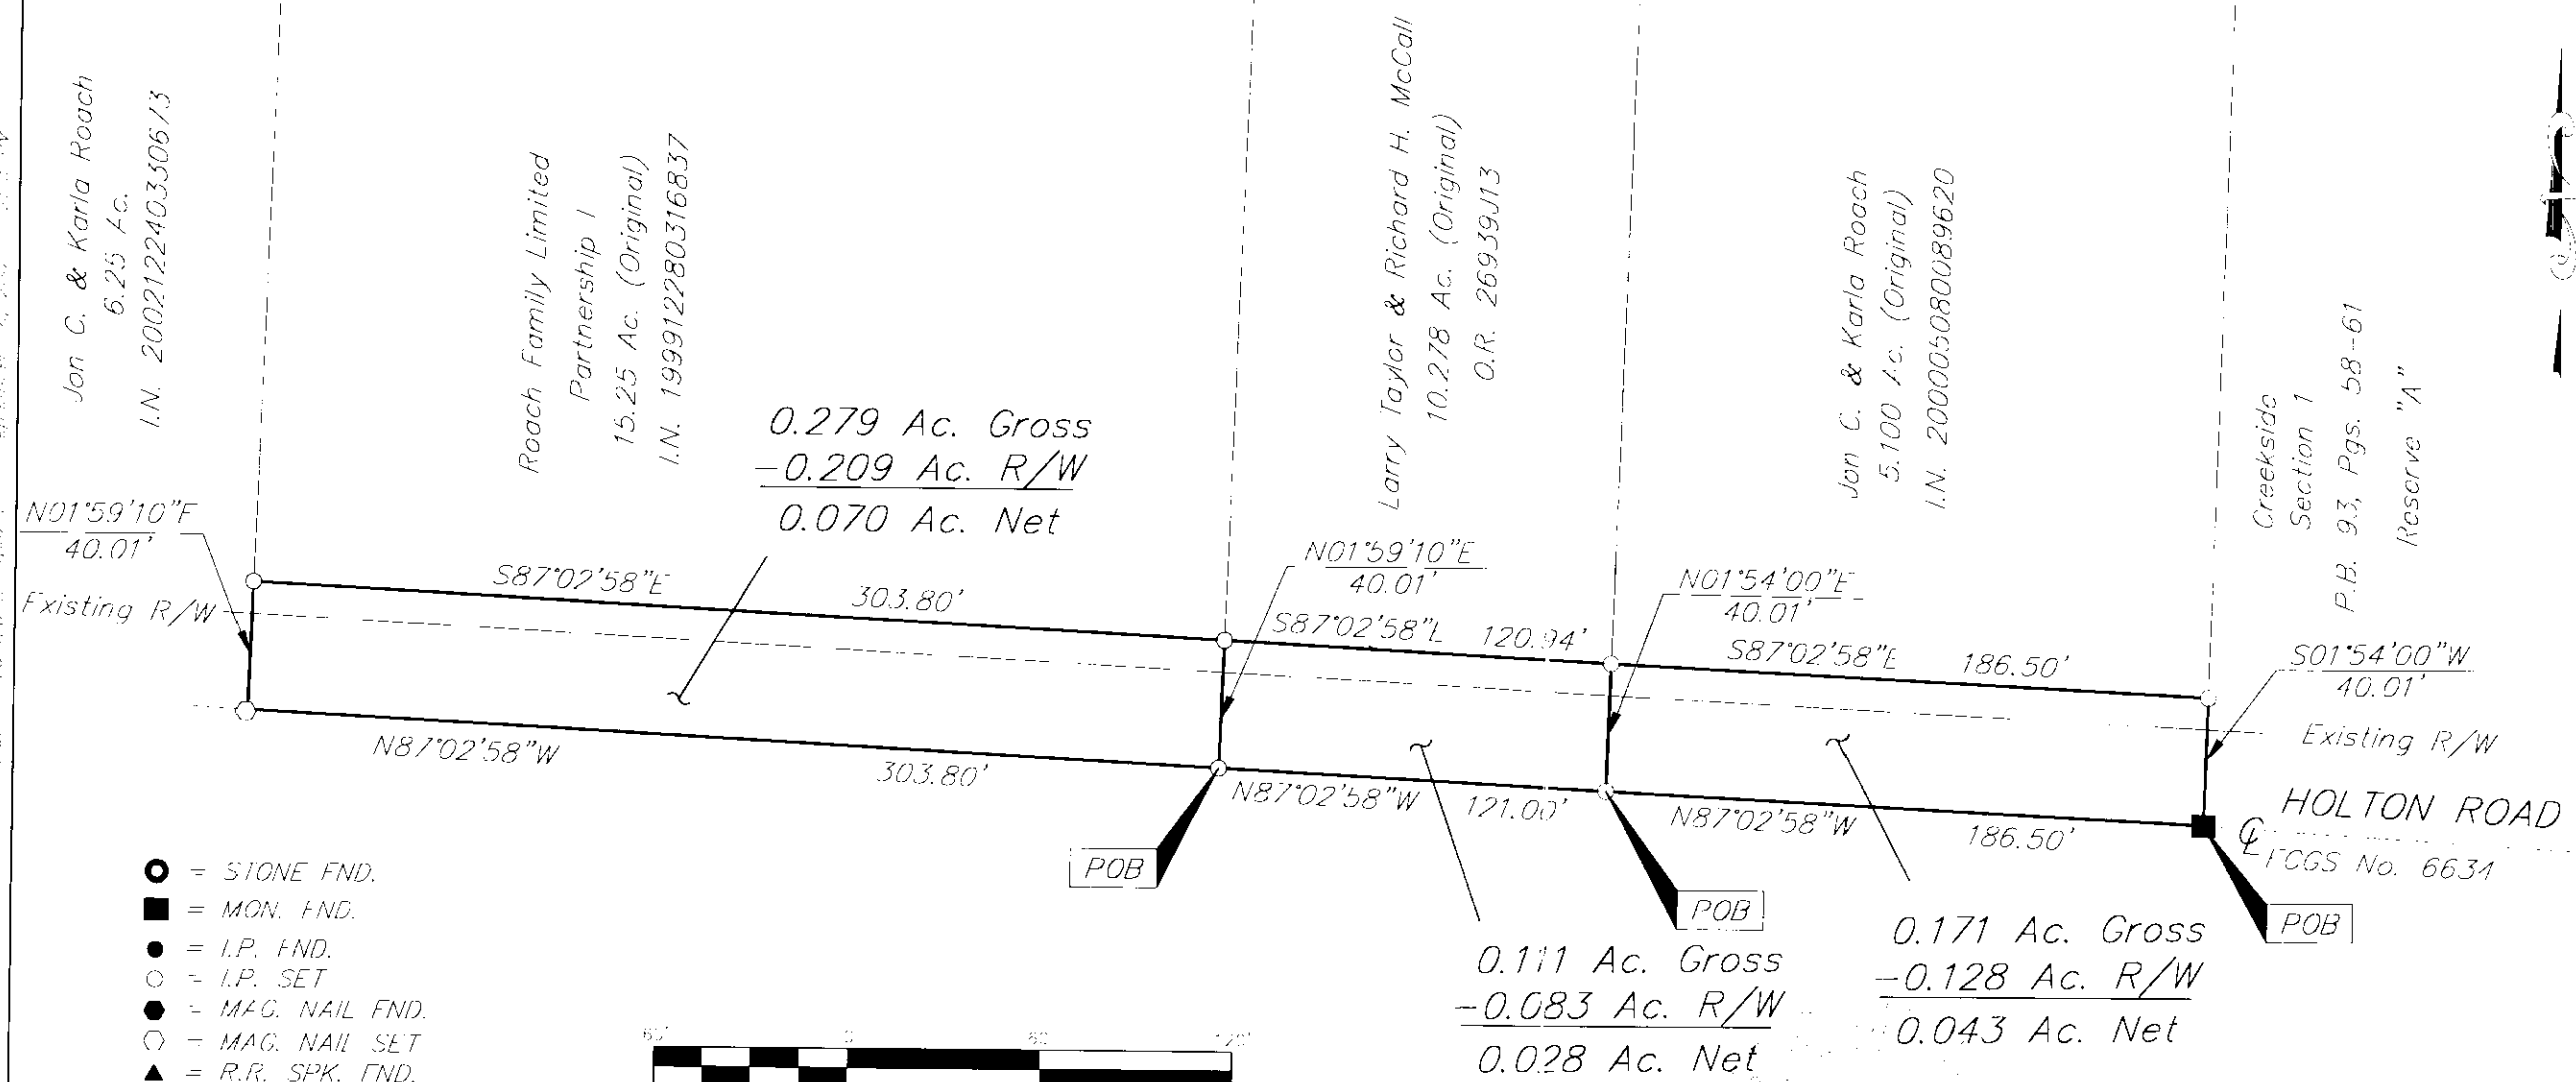

- = STONE FND.
- = MON. FND.
- = I.P. FND.
- = I.P. SET
- = MAG. NAIL FND.
- = MAG. NAIL SET
- ▲ = R.R. SPK. FND.
- △ = R.R. SPK. SET
- = P.K. NAIL FND.



GRAPHIC SCALE
 (IN FEET)

I.P.S. Set are 13/16" I.D. Iron pipe w/ cap inscribed EMHT INC

By _____
 Professional Surveyor No. 7868