



PLAT OF SURVEY
SECTION 1, TOWNSHIP 1, RANGE 17
UNITED STATES MILITARY LANDS
CITY OF GAHANNA, FRANKLIN COUNTY, OHIO

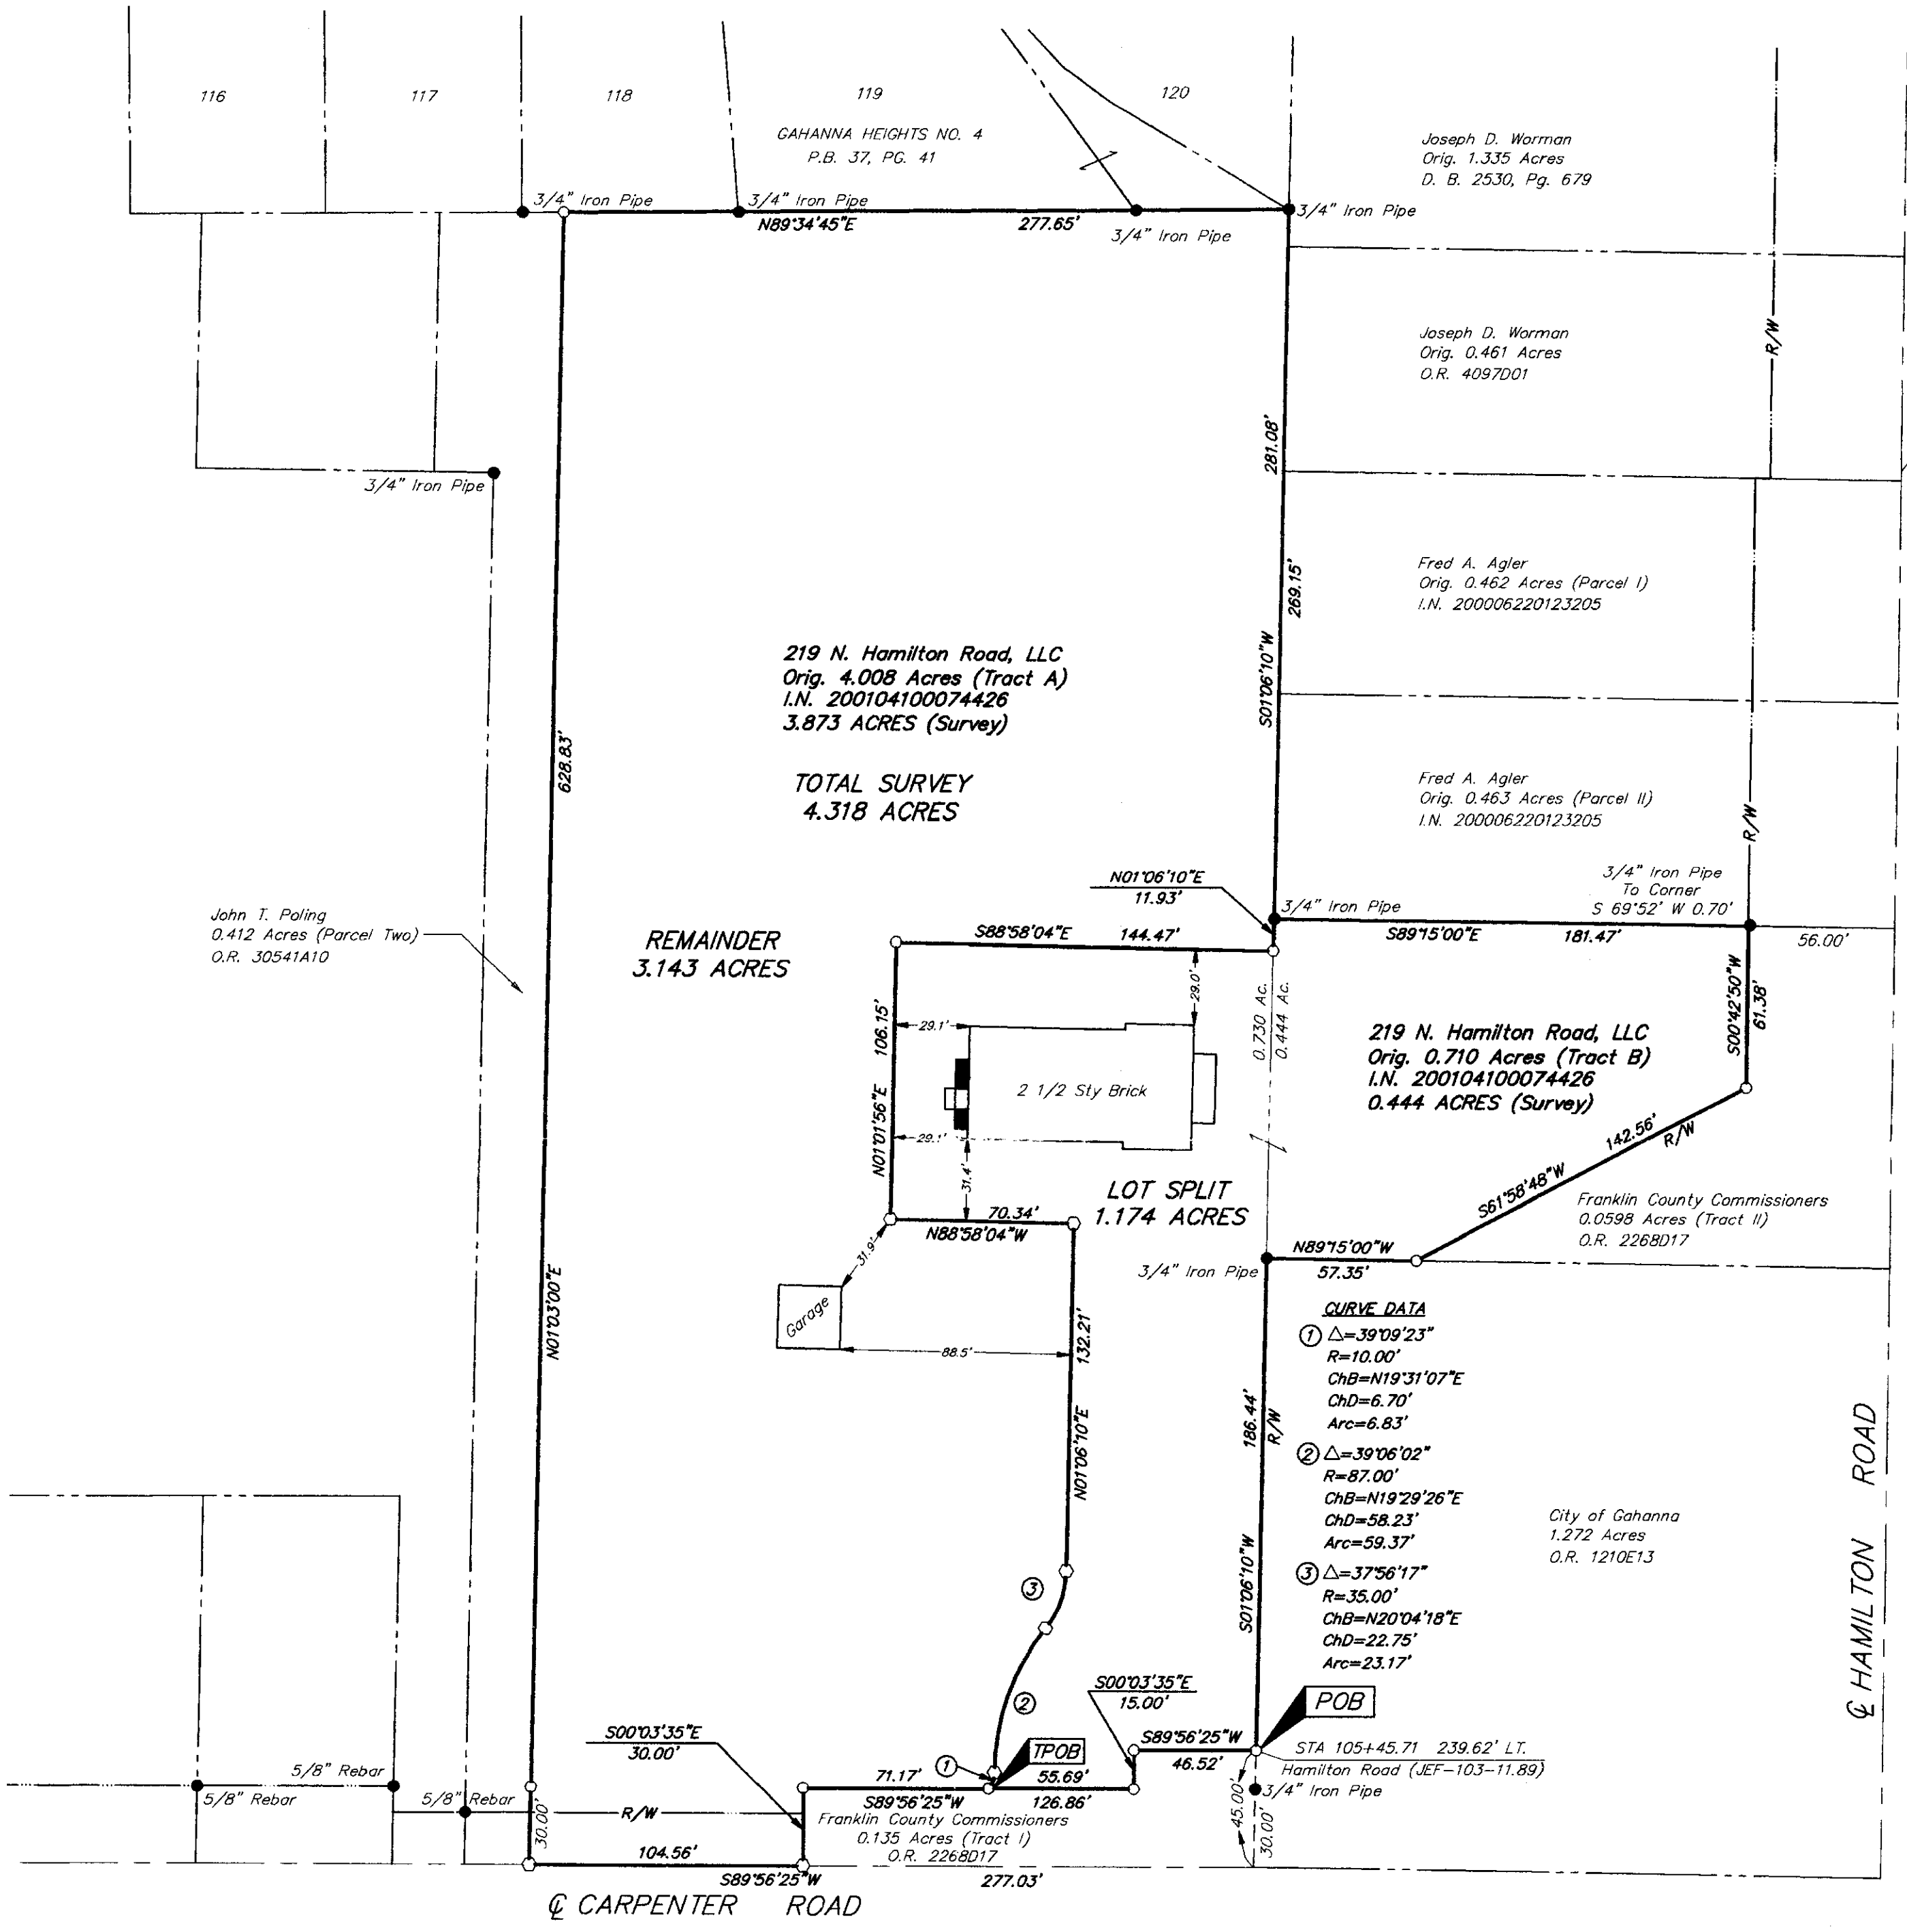

- = STONE FND.
 - = MON. FND.
 - = I.P. FND.
 - = I.P. SET
 - = MAG. NAIL FND.
 - = MAG. NAIL SET
 - ▲ = R.R. SPK. FND.
 - △ = R.R. SPK. SET
 - ◆ = P.K. NAIL FND.
- I.P. Set are 13/16" I.D. iron pipe with cap inscribed EMHT INC

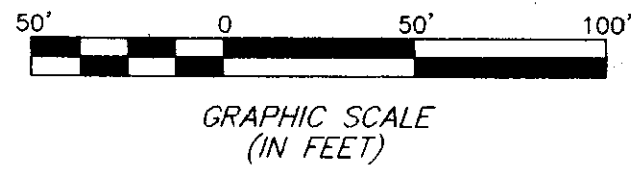

By: *Guy W. Grisdale*
 Professional Surveyor No. 7579

BASIS OF BEARINGS: Bearings are based on the east line of said 4.008 acre tract being North 01°06'10" East, as found in Instrument Number 200104100074426.

RECEIVED
 JUL 23 2004
 Franklin County Engineer
 Dean C. Ruppel, P.E.

 ENGINEERS, SURVEYORS, PLANNERS, SCIENTISTS EVANS, MECHWART, HAMBLETON & TILTON, INC. 170 MILL STREET GAHANNA, OHIO 43230 TELEPHONE (614) 471-5150 FACSIMILE (614) 471-9286		Date: July 22, 2004
		Scale: 1" = 50'
		Job No: 2004-1073
		Sheet: 1 of 1
REVISIONS		
MARK	DATE	DESCRIPTION

\\CMHDATA1\SURVEY\PROJECT\20041073\DWG\41073B\DWG<18>24 PORTRAIT> - NO XREFS - PLOTTED BY: BSMITH - THURSDAY, JUL 22 2004 - 2:29:42 PM