


SURVEY OF ACREAGE PARCEL
SECTION 9, TOWNSHIP 11, RANGE 21
CONGRESS LANDS
CITY OF COLUMBUS, FRANKLIN COUNTY, OHIO

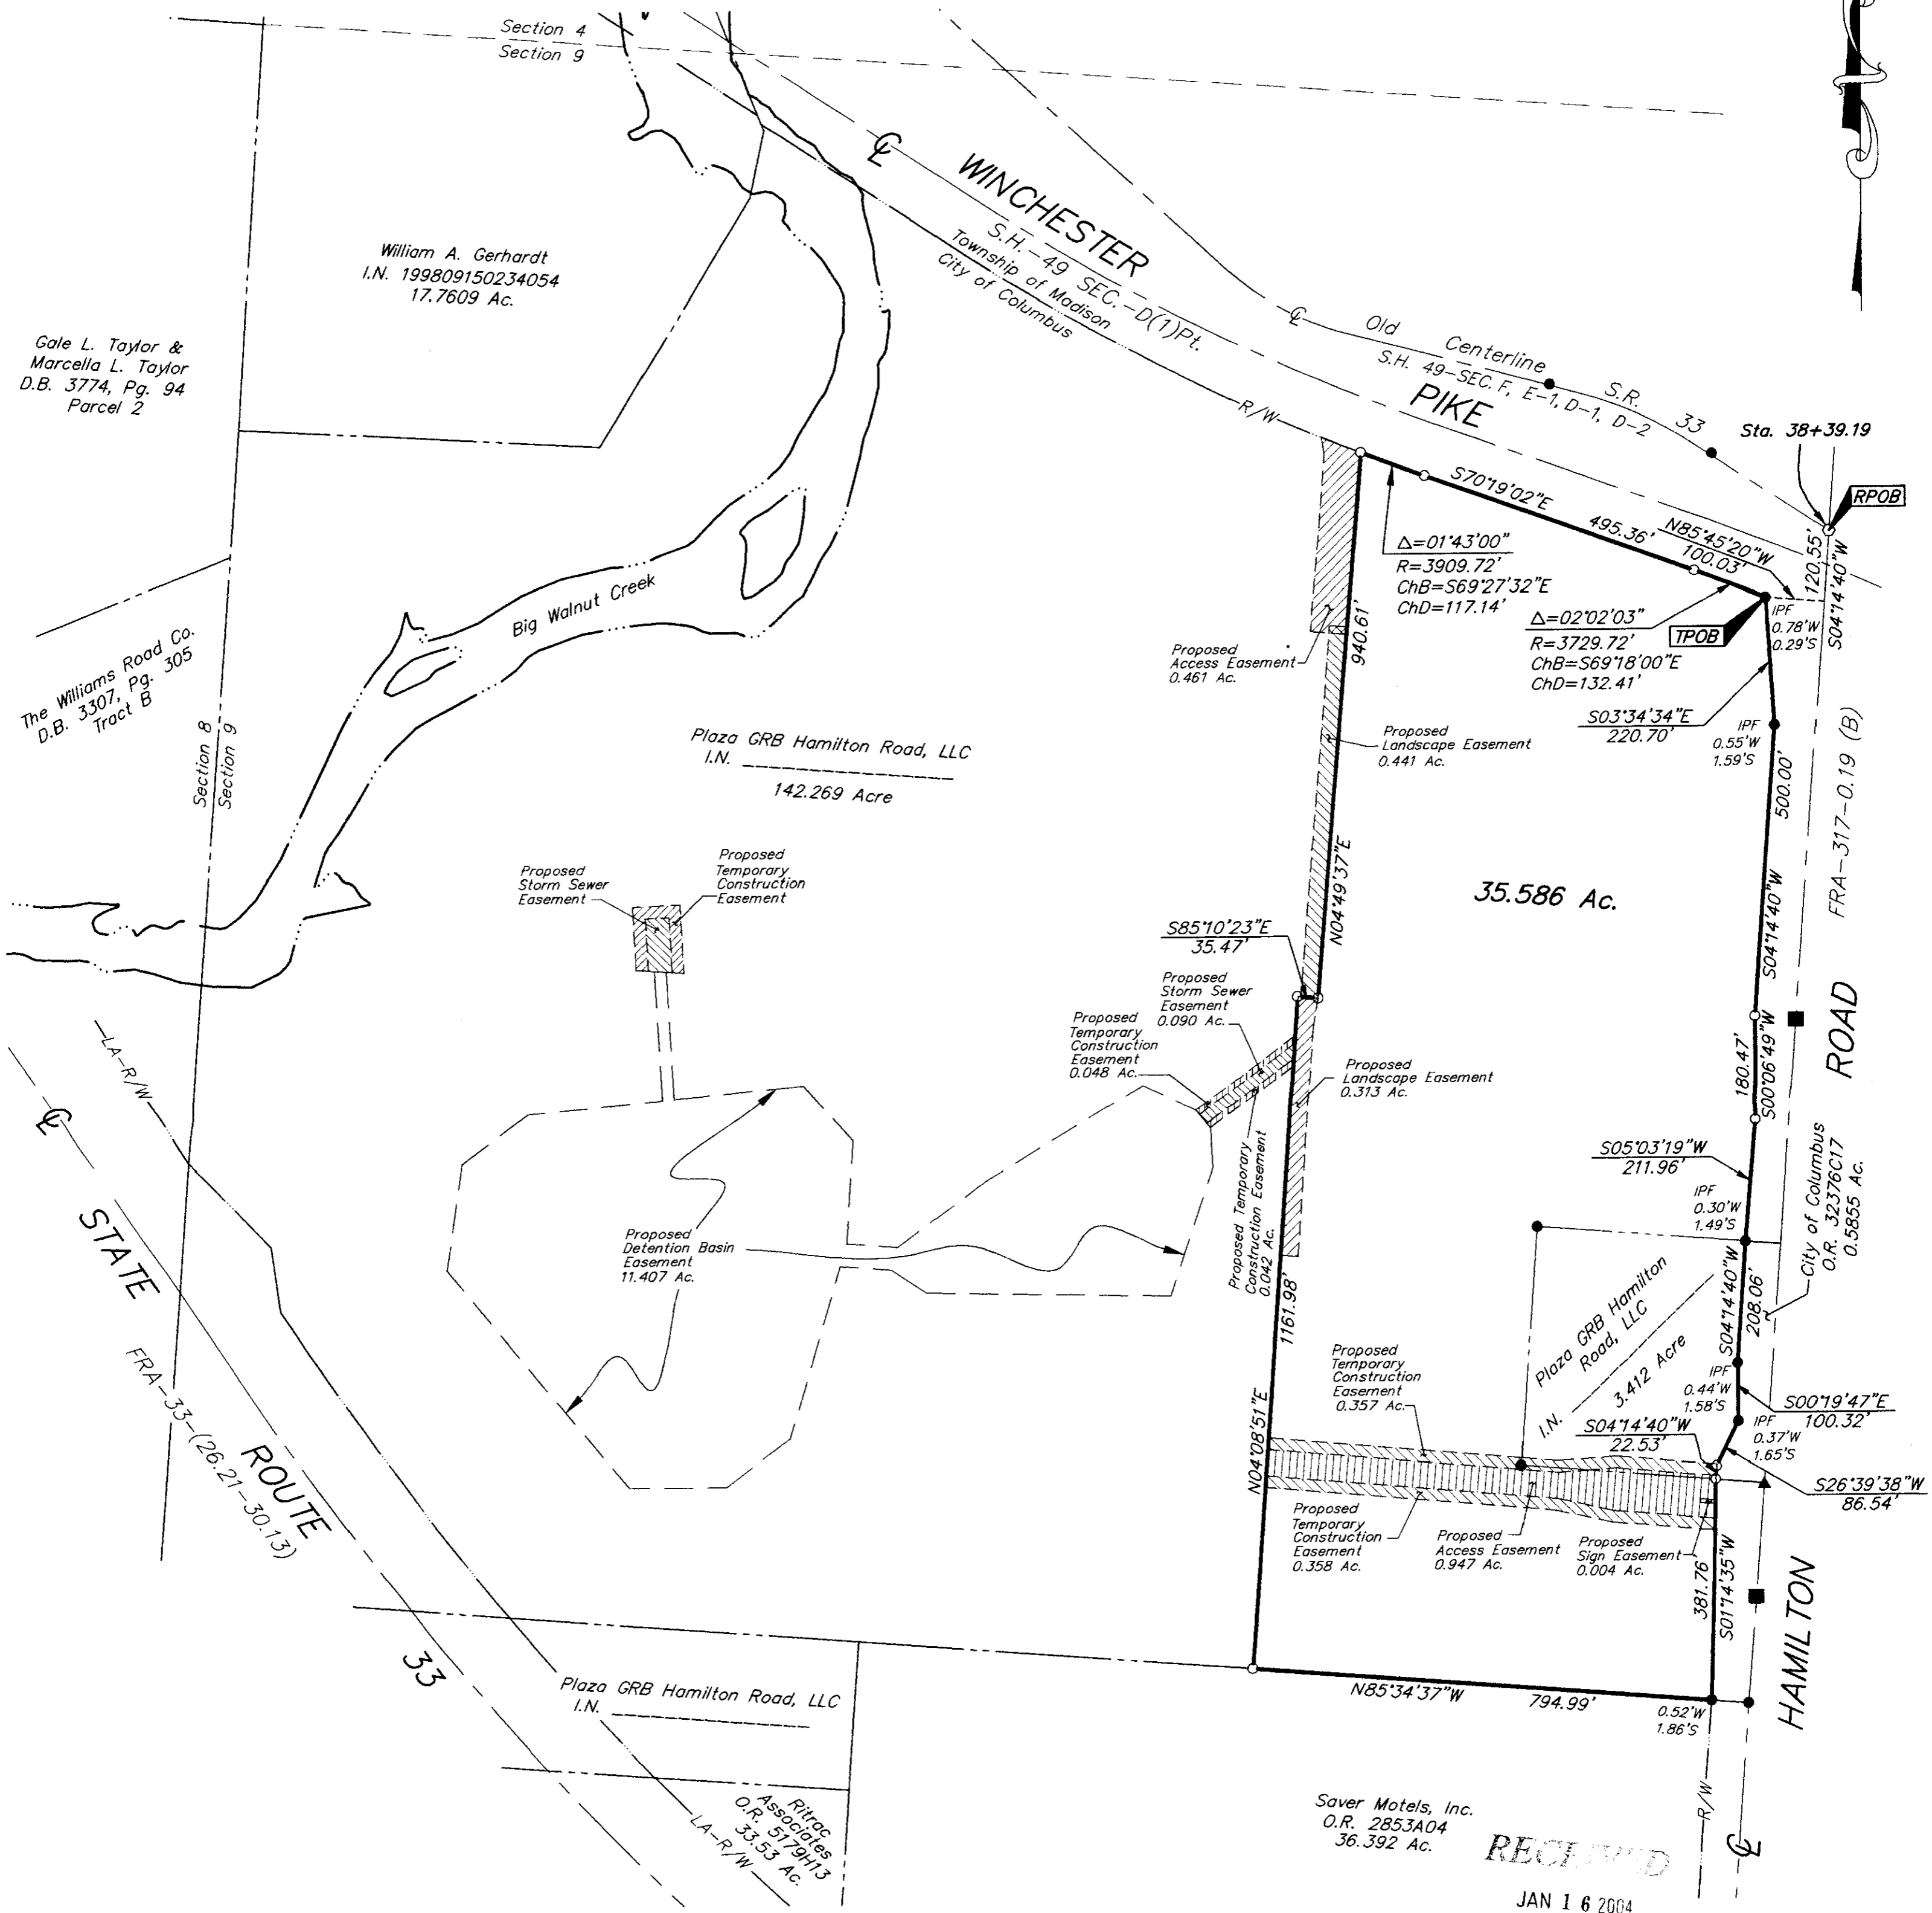

- = STONE FND.
- = MON. FND.
- = I.P. FND.
- = I.P. SET
- = MAG. NAIL FND.
- = MAG. NAIL SET
- ▲ = R.R. SPK. FND.
- △ = R.R. SPK. SET
- = P.K. NAIL FND.

I.P.S. Set are 13/16" I.D. Iron pipe w/ cap inscribed EMHT INC



GRAPHIC SCALE
(IN FEET)

BASIS OF BEARINGS: Bearings are based on N 57° 12' 05" W between monuments FRANK 132 & FRANK 32, per the Ohio State Plane Coordinate System NAD83, South Zone.



Surveyed & Prepared By



ENGINEERS, SURVEYORS, PLANNERS, SCIENTISTS
 EVANS, MECHWART, HAMILTON & TILTON, INC.
 170 MILL STREET, GAHANNA, OHIO 43230-3036
 TEL: 614-471-5150 • FAX: 614-471-9286

SCALE: 1" = 200'
 REVISED

DECEMBER 16, 2003
 JANUARY 15, 2004

By *John C. Dodgion*
 Professional Surveyor No. 8069