

\\CMHDATA1\SURVEY\PROJECT\20000134\DWG\00134RD7.DWG\00134RD1> - NO XREFS - PLOTTED BY: JBUSHBY - WEDNESDAY, JUL 14 2004 - 7:28:53 AM




ENGINEERS, SURVEYORS, PLANNERS, SCIENTISTS
 EVANS, MECHWART, HAMBLETON & TILTON, INC.
 170 MILL STREET, GAHANNA, OHIO 43230
 TELEPHONE (614) 471-5150 - FACSIMILE (614) 471-9286

PARCEL NO. 30WD
VIRGINIA MILITARY DISTRICT SURVEY NO. 1393
CITY OF COLUMBUS, FRANKLIN COUNTY, OHIO

Date: July 13, 2004

Scale: 1" = 50'

Job No: 20000134

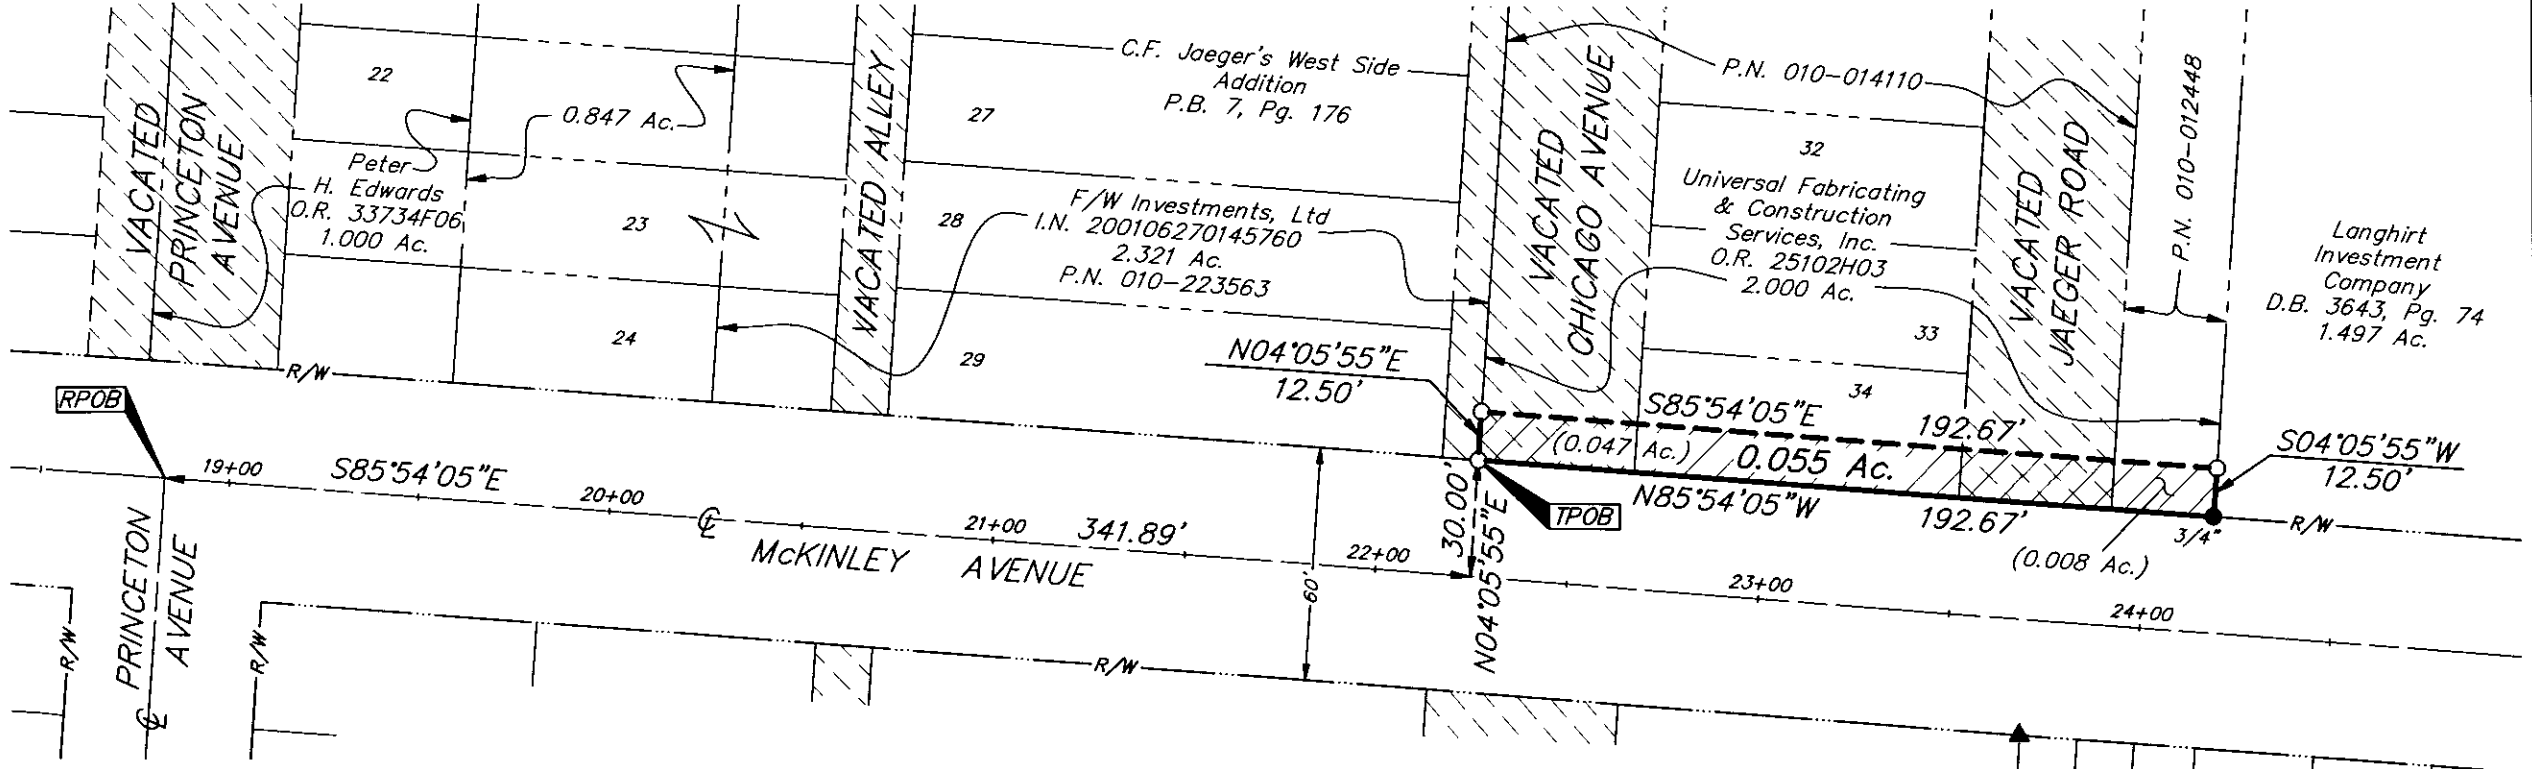

BASIS OF BEARINGS: Bearings are based on the coordinate location of monuments COC 17-83 and COC 18-83. A bearing of North 87° 22' 38" West was held between said monuments.

Centerline stationing is the same as is shown on the right-of-way plans for the improvement of McKinley Avenue for 2004.



GRAPHIC SCALE (IN FEET)

- = STONE FND.
- = MON. FND.
- = I.P. FND.
- = I.P. SET
- = MAG. NAIL FND.
- = MAG. NAIL SET
- ▲ = R.R. SPK. FND.
- △ = R.R. SPK. SET
- ◆ = P.K. NAIL FND.

I.P. Set are 13/16" I.D. iron pipe with cap inscribed EMHT INC

RECEIVED

DEC 02 2004

Franklin County Engineer
 Dean C. Ringle, P.E., P.S.

By *John C. Dodge*
 Professional Surveyor No. 8069