



INC.  
ENGINEERS, SURVEYORS, PLANNERS, SCIENTISTS


EVANS, MECHWART, HAMBLETON & TILTON, INC.  
170 MILL STREET, GAHANNA, OHIO 43230  
TELEPHONE (614) 471-5150 - FACSIMILE (614) 471-9286

# RIGHT-OF-WAY ACQUISITION SURVEY NUMBER 8231 VIRGINIA MILITARY DISTRICT CITY OF GROVE CITY, FRANKLIN COUNTY, OHIO

Date: January 10, 2005

Scale: 1" = 50'

Job No: 2004-0229

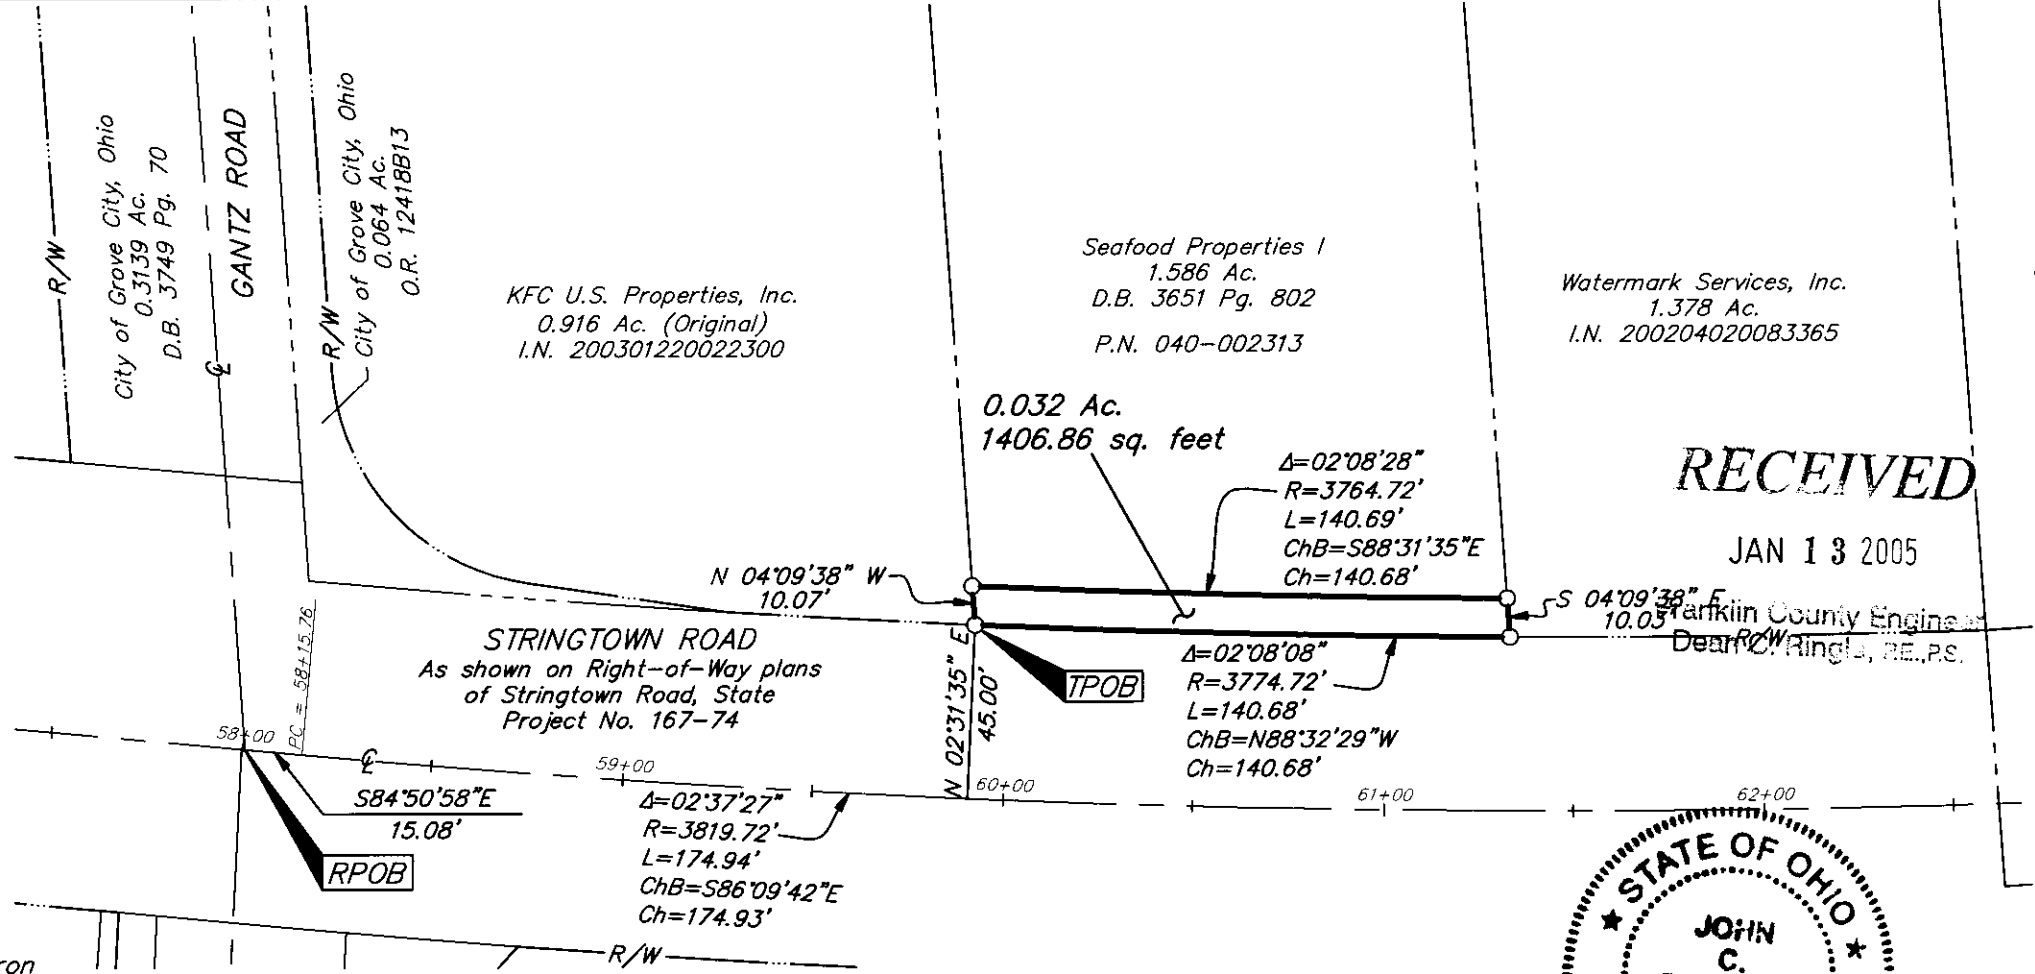


- = STONE FND.
- = MON. FND.
- = I.P. FND.
- = I.P. SET
- = MAG. NAIL FND.
- = MAG. NAIL SET
- ▲ = R.R. SPK. FND.
- △ = R.R. SPK. SET
- ◆ = P.K. NAIL FND.

I.P. Set are 13/16" I.D. iron pipe with cap inscribed EMHT INC



GRAPHIC SCALE  
(IN FEET)

**BASIS OF BEARINGS:** Bearings are based on the Ohio State Plane Coordinate System per NAD83 (1986 adjustment). Control for bearings was from coordinates of monuments FRANK 25 & FRANK 125, having a bearing of South 87° 46' 00" East, established by the Franklin County Engineering Department.

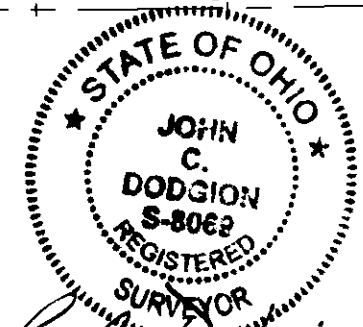

01/13/05 By *John C. Dodgion*  
Professional Surveyor No. 8069

## RECEIVED

JAN 13 2005

Franklin County Engineer  
Dear Mr. Ringler, RE., P.S.

\\CMHDATA1\SURVEY\PROJECT\20040229\DWG\40229BVI.DWG<LA YOUITS> - NO XREFS - PLOTTED BY: TWEBB - MONDAY, JAN 10 2005 - 1:37:39 PM