



EVANS, MECHWART, HAMBLETON & TILTON, INC.  
170 MILL STREET, GAHANNA, OHIO 43230  
TELEPHONE (614) 471-5150 - FACSIMILE (614) 471-9286


**RIGHT-OF-WAY AQUISITION**  
**QUARTER TOWNSHIP 3, TOWNSHIP 2, RANGE 16**  
**UNITED STATES MILITARY LANDS**  
**PLAIN TOWNSHIP, FRANKLIN COUNTY, OHIO**

Date: May 6, 2005

Scale: 1" = 50'

Job No: 2004-0221

\\CMHDATA1\SURVEY\PROJECT\20040221\DWG\400221RA.DWG-LEGAL LANDS - NO XREFS - PLOTTED BY: JBUSBY - FRIDAY, MAY 6 2005 - 9:20:10 AM

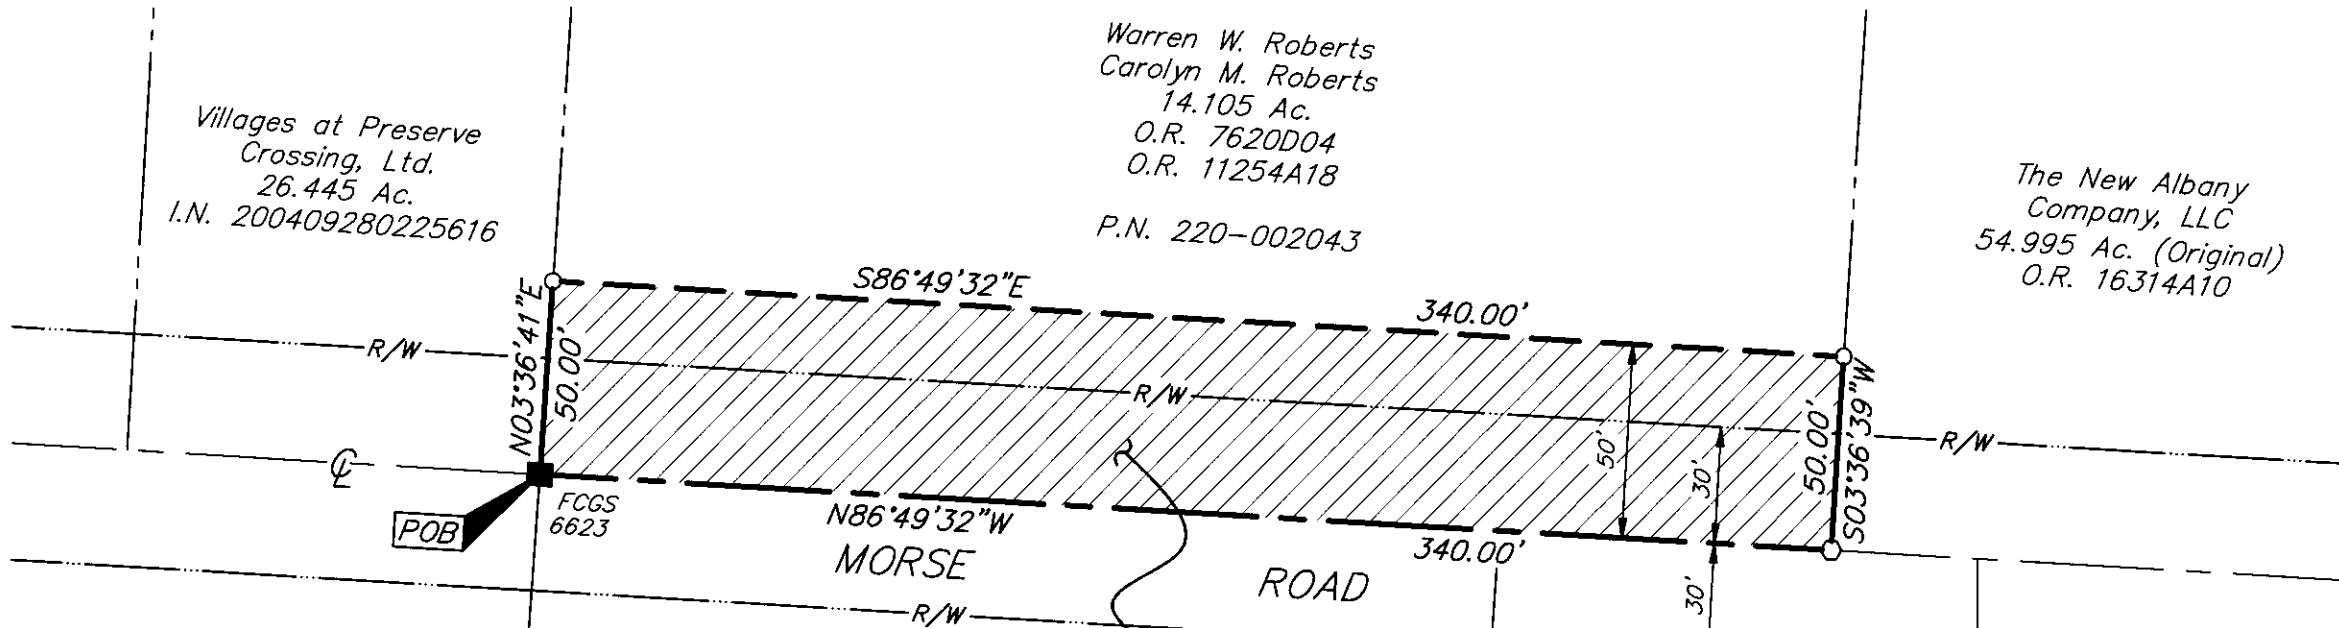

- = STONE FND.
- = MON. FND.
- = I.P. FND.
- = I.P. SET
- ◆ = MAG. NAIL FND.
- = MAG. NAIL SET
- ▲ = R.R. SPK. FND.
- △ = R.R. SPK. SET
- ◆ = P.K. NAIL FND.

I.P. Set are 13/16" I.D. iron pipe with cap inscribed EMHT INC




GRAPHIC SCALE (IN FEET)

0.390 Ac. Gross  
0.234 Ac. PRO  
0.156 Ac. Net

**BASIS OF BEARINGS:** Bearings are based on the Ohio State Plane Coordinate System per NAD83 (1986 Adjustment). Control for bearings was from coordinates of monuments FCGS 6623 & FCGS 6672, having a bearing of South 86° 49' 32" East, established by the Franklin County Engineering Department.

**RECEIVED**  
MAY 13 2005

County Engineer  
Ringle, PE, PS.

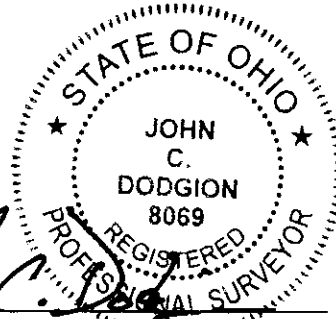

05/11/05 By *John C. Dodgion*  
Professional Surveyor No. 8069