


SURVEY OF ACREAGE PARCEL
QUARTER TOWNSHIP 4, TOWNSHIP 2, RANGE 19
UNITED STATES MILITARY LANDS
CITY OF COLUMBUS, FRANKLIN COUNTY, OHIO

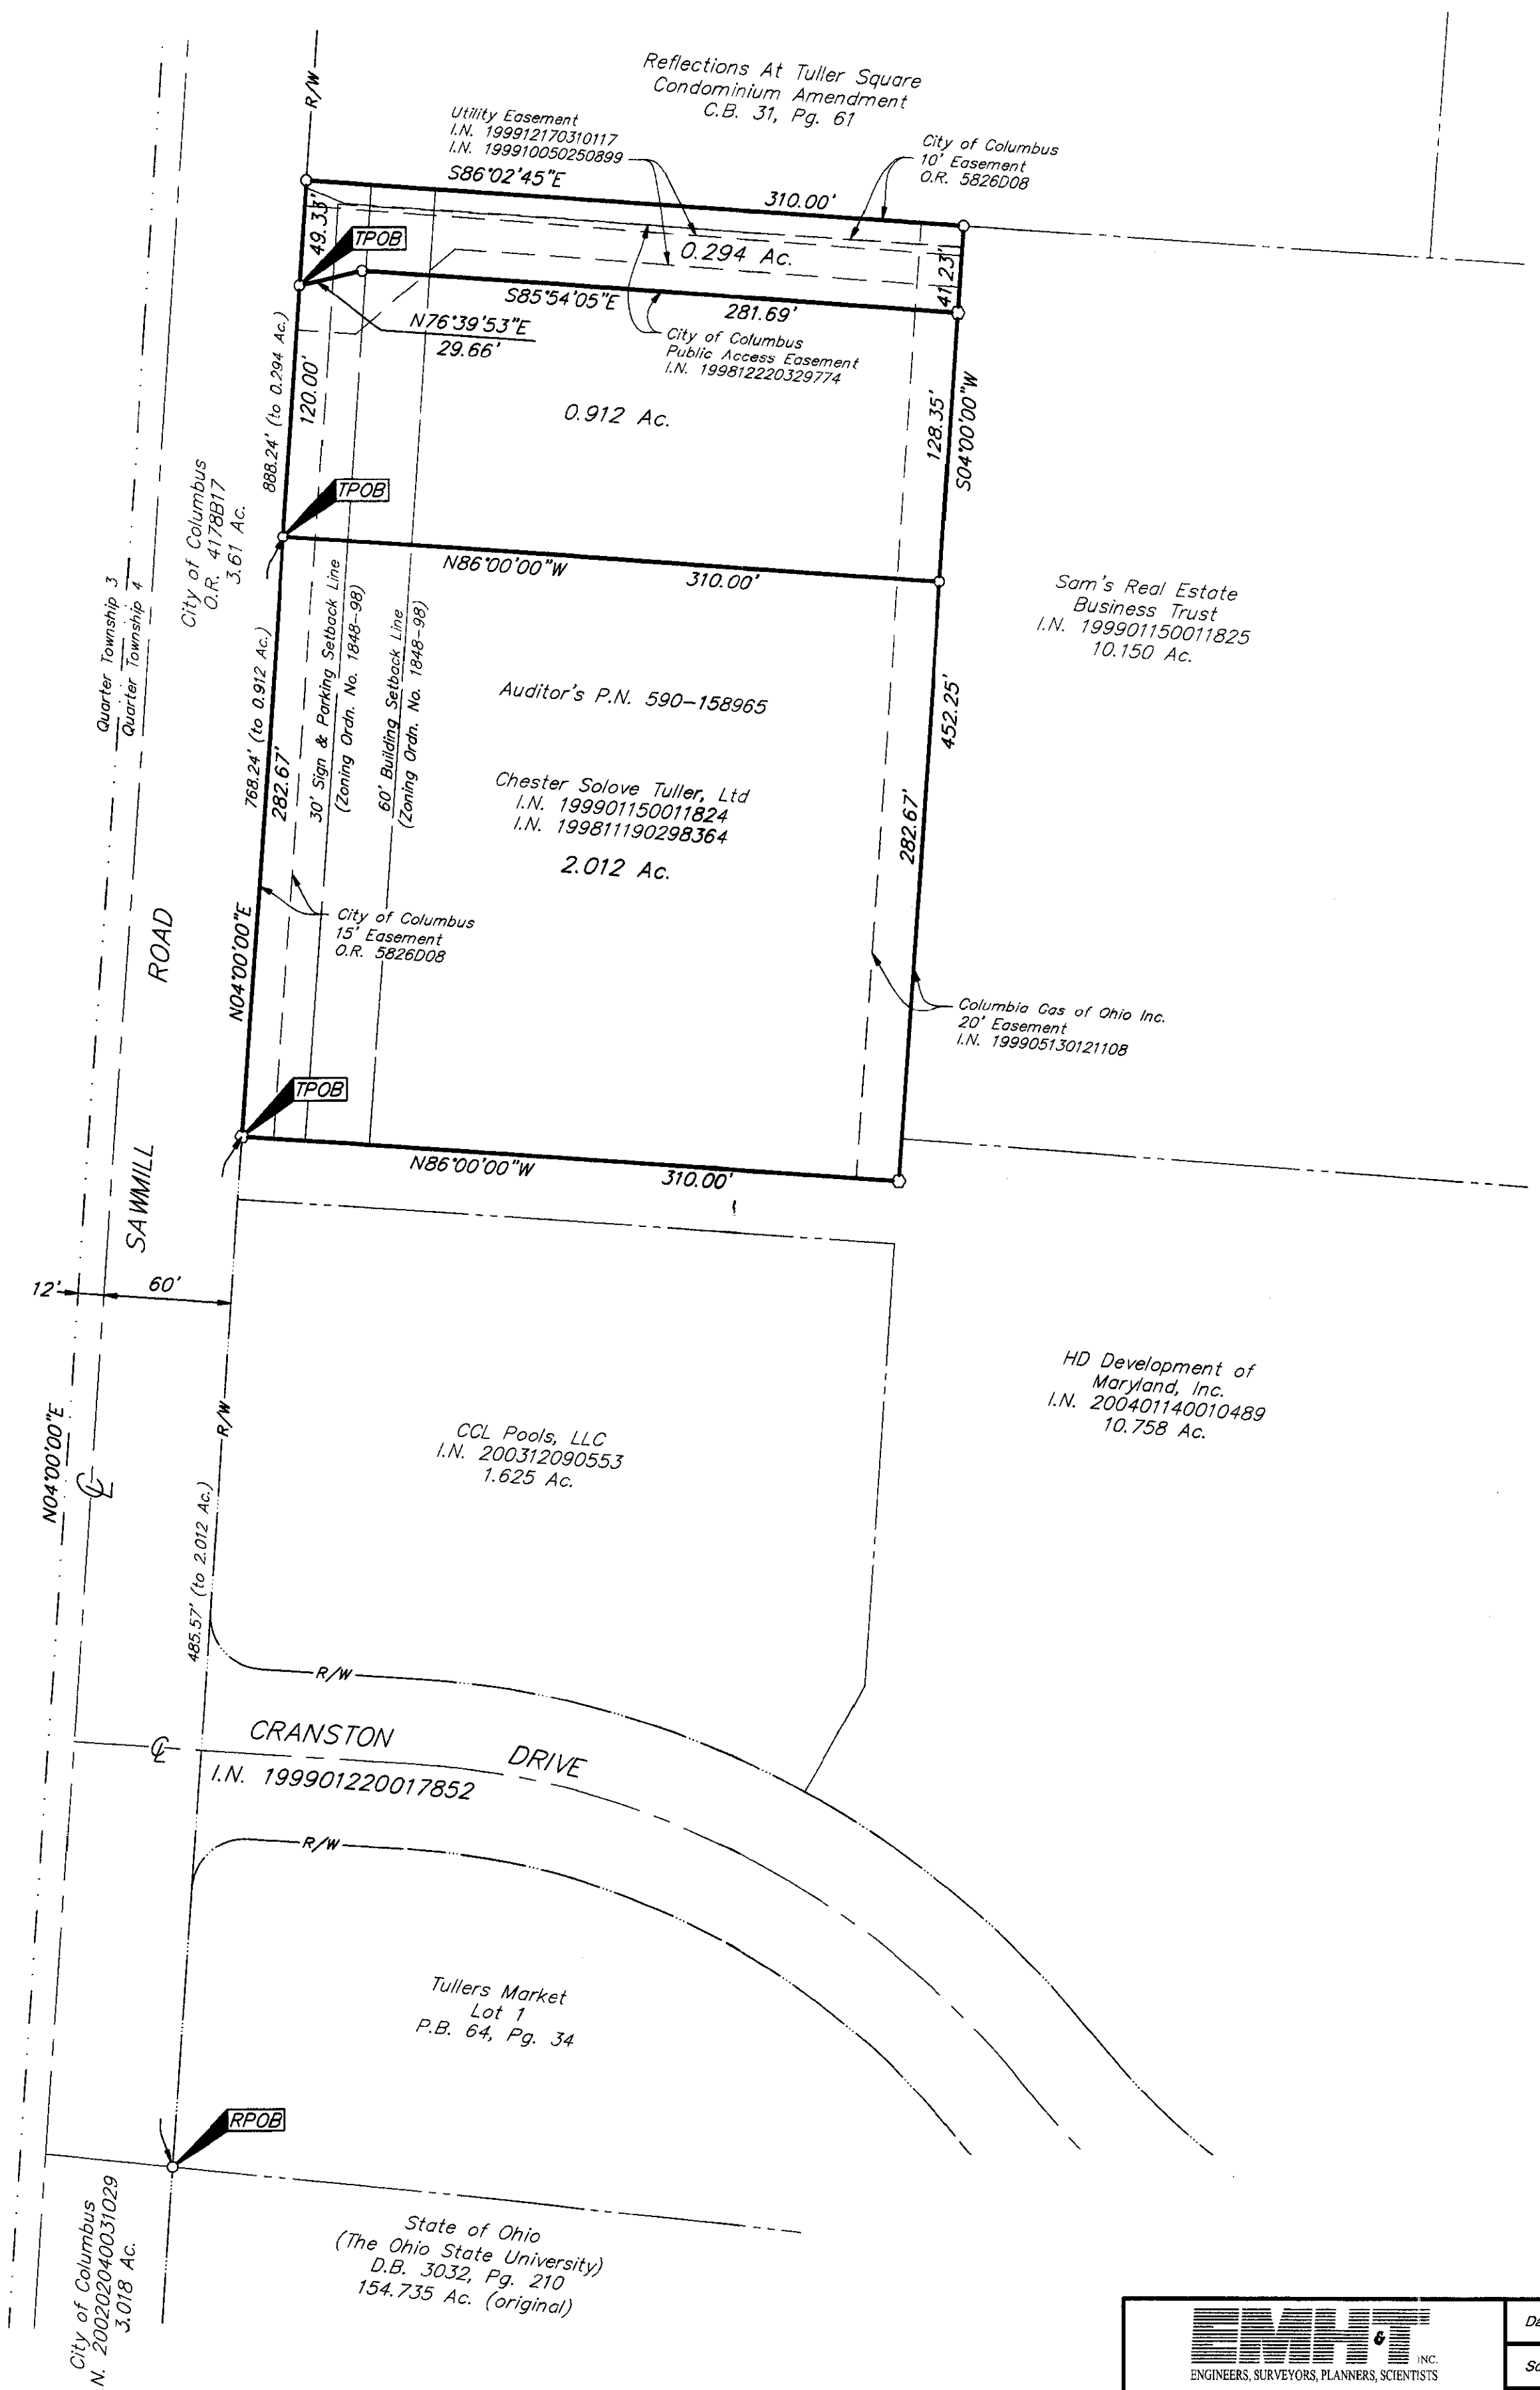

[CMHDC2] ARCHIVE [2004] 20041192 [DWG] 141192BV.DWG - LAST SAVED [7/9/2004 11:33:57 AM] - PLOTTED BY SBEIGER [6/8/2005 8:21:54 AM] - NO XREFS -


- = STONE FND.
 - = MON. FND.
 - = I.P. FND.
 - = I.P. SET
 - = MAG. NAIL FND.
 - = MAG. NAIL SET
 - △ = R.R. SPK. FND.
 - △ = R.R. SPK. SET
 - ◆ = P.K. NAIL FND.
- I.P. Set are 13/16" I.D. Iron pipe with cap inscribed EMHT INC



GRAPHIC SCALE
(IN FEET)

BASIS OF BEARINGS: Bearings shown hereon are based on the westerly line of Quarter Township 4 (North 04' 00' 00" East) as shown in O.R. 1956G13.

By: *John C. Dodson*
 Professional Surveyor No. 6069

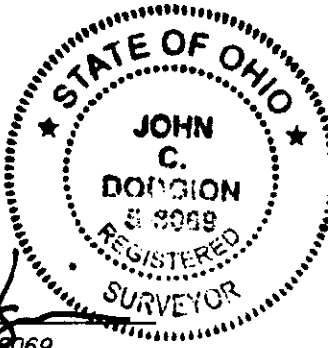

EMHT INC. ENGINEERS, SURVEYORS, PLANNERS, SCIENTISTS		Date: July 9, 2004
EVANS, MECHWART, HAMBLETON & TILTON, INC. 170 MILL STREET GAHANNA, OHIO 43230 TELEPHONE (614) 471-5150 FACSIMILE (614) 471-9286		Scale: 1" = 60'
		Job No: 20041192
		Sheet: 1 of 1
REVISIONS		
MARK	DATE	DESCRIPTION