

EXHIBIT OF A 5.001 ACRE PARCEL

State of Ohio, County of Franklin, Township of Jefferson
 Part of Lot 31, Quarter Township 1, Township 1, Range 16, United States Military Lands



SCOTT R WARNER TR
 27.51 ACRES
 Instr. No. 199902220044611
 PID 170-000091

5.001 ACRES
 ALL OUT OF
 PID 170-000430

20.929 ACRES
 ALL OUT OF
 PID 170-000430



LEGEND	
⊙	IRON PIN SET
○	IRON PIN FOUND
⊗	MAG NAIL SET
⊠	MONUMENT FOUND
△	RR SPIKE FOUND
⊞	STONE FOUND

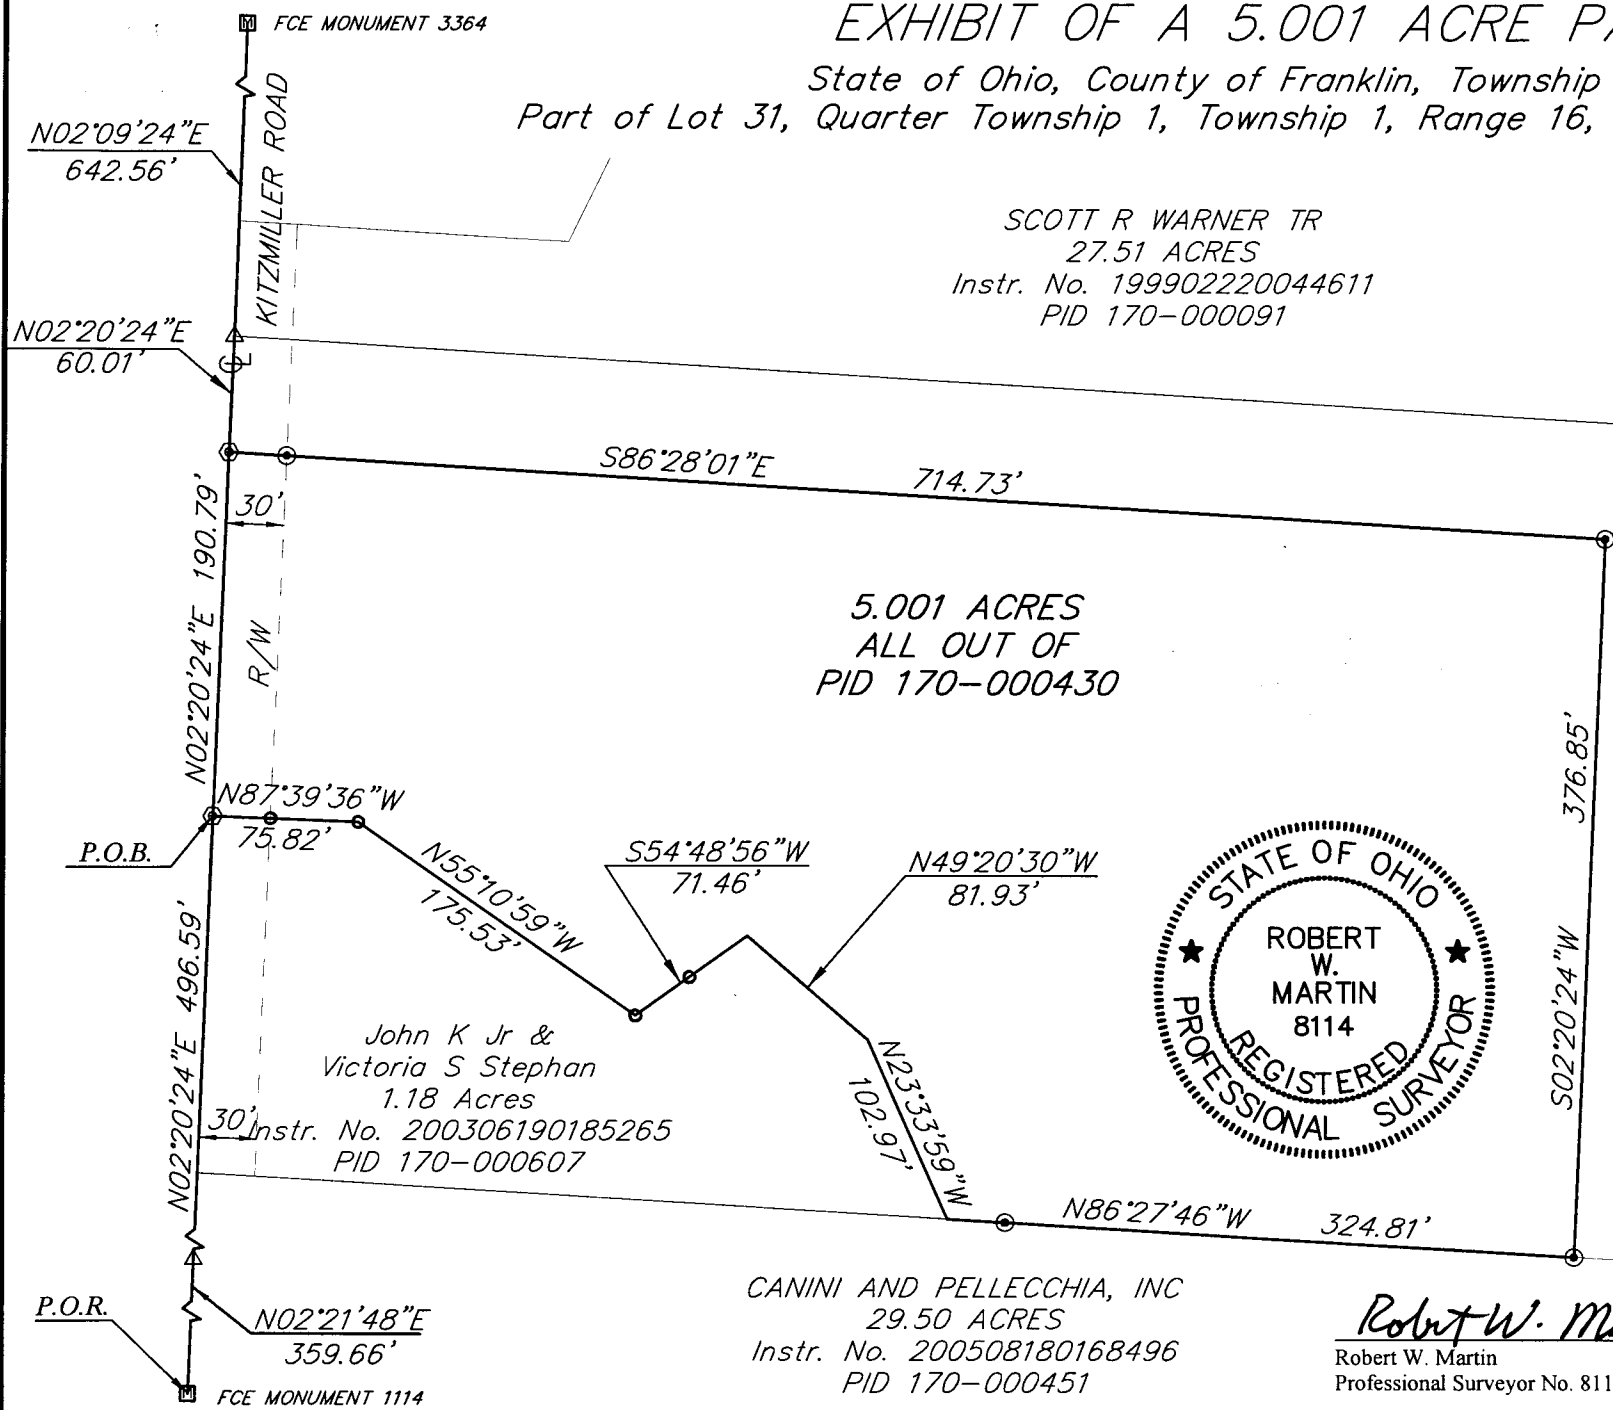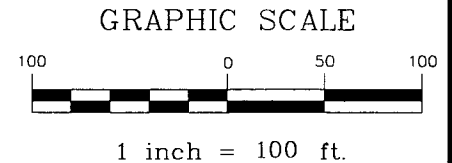

John K Jr &
 Victoria S Stephan
 1.18 Acres
 Instr. No. 200306190185265
 PID 170-000607

CANINI AND PELLECCIA, INC
 29.50 ACRES
 Instr. No. 200508180168496
 PID 170-000451

Robert W. Martin
 Robert W. Martin
 Professional Surveyor No. 8114
 11/01/2005

Precision Surveying Services, LLC
 Consulting Surveyors
 9055 STATE ROUTE 56 SE
 MT. Sterling, OH 43143
 PHONE: 614.920.4209
 FAX: 614.920.4210