

SURVEY OF ACREAGE PARCEL
QUARTER TOWNSHIP 2, SECTION 4,
TOWNSHIP 2, RANGE 16
UNITED STATES MILITARY LANDS
PLAIN TOWNSHIP, FRANKLIN COUNTY, OHIO

Melvin D. Hatch Builder Inc.
 144.977 Acres
 I.N. 200410150239991

Owen P. Meier
 5.816 Acres
 O.R. 6135 J18

Gale T. Current and
 Wanda S. Current, Trustees
 6.014 Acres
 I.N. 200212130321174

Michael D. Oliver and
 Virginia C. Oliver
 6.785 Acres
 I.N. 200310160332483

Larry C. Smith and
 Mercedes Smith
 5.667 Acres
 I.N. 200012050245359

Barbara A. Gossman
 4.889 Acres
 O.R. 27665 105

Anna Butler
 2.00 Acre
 I.N. 199905270134928

Ida Mae Yoder, Trustee (1/2 Interest)
 I.N. 200501110007510
 Ida Mae Yoder (1/2 Interest)
 O.R. 07357 C19
 138.04 Acres Original

Cory J. Seitz and
 Miranda J. Williams
 0.080 Acres
 I.N. 200303060066990

Joseph W. Bowe, Joseph B. Bowe and
 Janet H. Bowe
 1.756 Acres
 I.N. 200105240114873

Lester Brenning, Robert Brenning,
 Lois Brenning English and Roberta Brenning Schultz
 85.00 Acres
 I.N. 199903240073037

- | | |
|-----------------------------------|----------------------------------|
| ① $N43^{\circ}27'34"E$
138.00' | ⑧ $N53^{\circ}00'00"E$
76.00' |
| ② $N30^{\circ}00'00"E$
113.00' | ⑨ $N20^{\circ}00'00"E$
58.00' |
| ③ $N86^{\circ}00'00"E$
58.00' | ⑩ $N02^{\circ}00'00"W$
49.00' |
| ④ $N38^{\circ}00'00"E$
41.00' | ⑪ $N25^{\circ}00'00"W$
40.00' |
| ⑤ $N05^{\circ}00'00"E$
35.00' | ⑫ $S54^{\circ}00'00"W$
61.00' |
| ⑥ $N29^{\circ}00'00"W$
23.00' | ⑬ $N76^{\circ}00'00"W$
47.00' |
| ⑦ $N11^{\circ}00'00"E$
33.00' | ⑭ $N60^{\circ}00'00"W$
71.00' |
| | ⑮ $N11^{\circ}00'00"E$
73.00' |

108.765 Acres Total
 - 0.654 Acres R/W
 108.111 Acres Net


31.224 Acres (Deed)
 $N04^{\circ}35'04"E$
 1101.39'

The New Albany Company L.L.C.
 76.836 Acres
 O.R. 34304 J13

- = STONE FND.
- = MON. FND.
- = I.P. FND.
- = I.P. SET
- = MAG. NAIL FND.
- = MAG. NAIL SET
- ▲ = R.R. SPK. FND.
- ▲ = R.R. SPK. SET
- = P.K. NAIL FND.

I.P. Set are 13/16" I.D. iron pipe with cap inscribed EMHT INC


BASIS OF BEARINGS: Bearings are based on the Ohio State Plane Coordinate System as per NAD83. Control for bearings was from coordinates of monuments 183 and F.C.G.S. 3327 established by the Franklin County Engineering Department, using Global Positioning System procedures and equipment in which the bearing between monuments is North $03^{\circ}07'31"$ East.

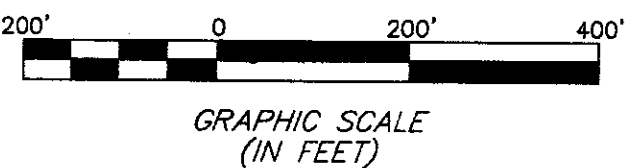

RECEIVED

JAN 31 2005

Franklin County Engineer
 Dean C. Ringle, P.E., P.S.

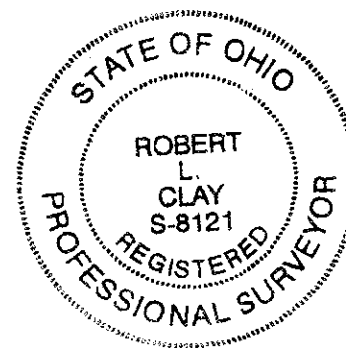

By: *Robert L. Clay* January 13, 2005
 Professional Surveyor No. 8121

 ENGINEERS, SURVEYORS, PLANNERS, SCIENTISTS EVANS, MECHWART, HAMBLETON & TILTON, INC. 170 MILL STREET GAHANNA, OHIO 43230 TELEPHONE (614) 471-5150 FACSIMILE (614) 471-9286	Date: January 14, 2005	
	Scale: 1" = 100'	
	Job No: 2005-0017	
	Sheet: 1 of 1	
REVISIONS		
MARK	DATE	DESCRIPTION