



ENGINEERS, SURVEYORS, PLANNERS, SCIENTISTS

EVANS, MECHWART, HAMBLETON & TILTON, INC.
170 MILL STREET, GAHANNA, OHIO 43230
TELEPHONE (614) 471-5150 - FACSIMILE (614) 471-9286

RIGHT-OF-WAY ACQUISITION QUARTER TOWNSHIP 3, TOWNSHIP 1, RANGE 16 UNITED STATES MILITARY LANDS CITY OF GAHANNA, FRANKLIN COUNTY, OHIO

Date: May 6, 2004

Job No. 2004-0811

Scale: 1" = 60'

Revised January 6, 2005

Sun Life Assurance
Company of Canada
4.563 Ac.
I.N. 199711250152218

Professional Resource
Development, Inc.
1.213 Ac.
I.N. 200405260121612
P.N. 025-011636

Columbus Southern
Power Company
8.643 Ac.
I.N. 199806120145921

$\Delta=03^{\circ}35'00''$
 $R=3524.04'$
 $Arc=220.39'$
 $ChB=N28^{\circ}41'40''W$
 $ChD=220.35'$

$\Delta=03^{\circ}05'12''$
 $R=3534.04'$
 $ChB=S28^{\circ}27'33''E$
 $ChD=190.36'$
 $Arc=190.38'$

0.109 Ac.

RECEIVED


JAN 13 2005

Franklin County Engineer
Dean C. Ringle, P.E., P.S.

- = STONE FND.
- = MON. FND.
- = I.P. FND.
- = I.P. SET
- = MAG. NAIL FND.
- = MAG. NAIL SET
- ▲ = R.R. SPK. FND.
- △ = R.R. SPK. SET
- = P.K. NAIL FND.

I.P. Set are 13/16" I.D. iron pipe with cap inscribed EMHT INC

BASIS OF BEARINGS: Bearings are based on the Ohio State Plane Coordinate System per NAD 83, South Zone.

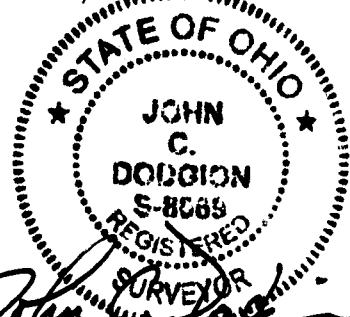

By *John C. Dodson*
Professional Surveyor No. 8069

01/12/05



GRAPHIC SCALE
(IN FEET)

\\CMHDATA\1\SURVEY\PROJECT\20040811\DWG\1\40811RW1.DWG<LEGAL PORTRAIT> - NO XREFS - PLOTTED BY: JPLANTZ - THURSDAY, JAN 6 2005 - 4:24:41 PM