


SURVEY OF ACREAGE PARCEL

VIRGINIA MILITARY SURVEY NO. 3002


CITY OF HILLIARD, FRANKLIN COUNTY, OHIO

RECEIVED

AUG 23 2005
Franklin County Engineer
Dean C. Ringle, PE., PS.

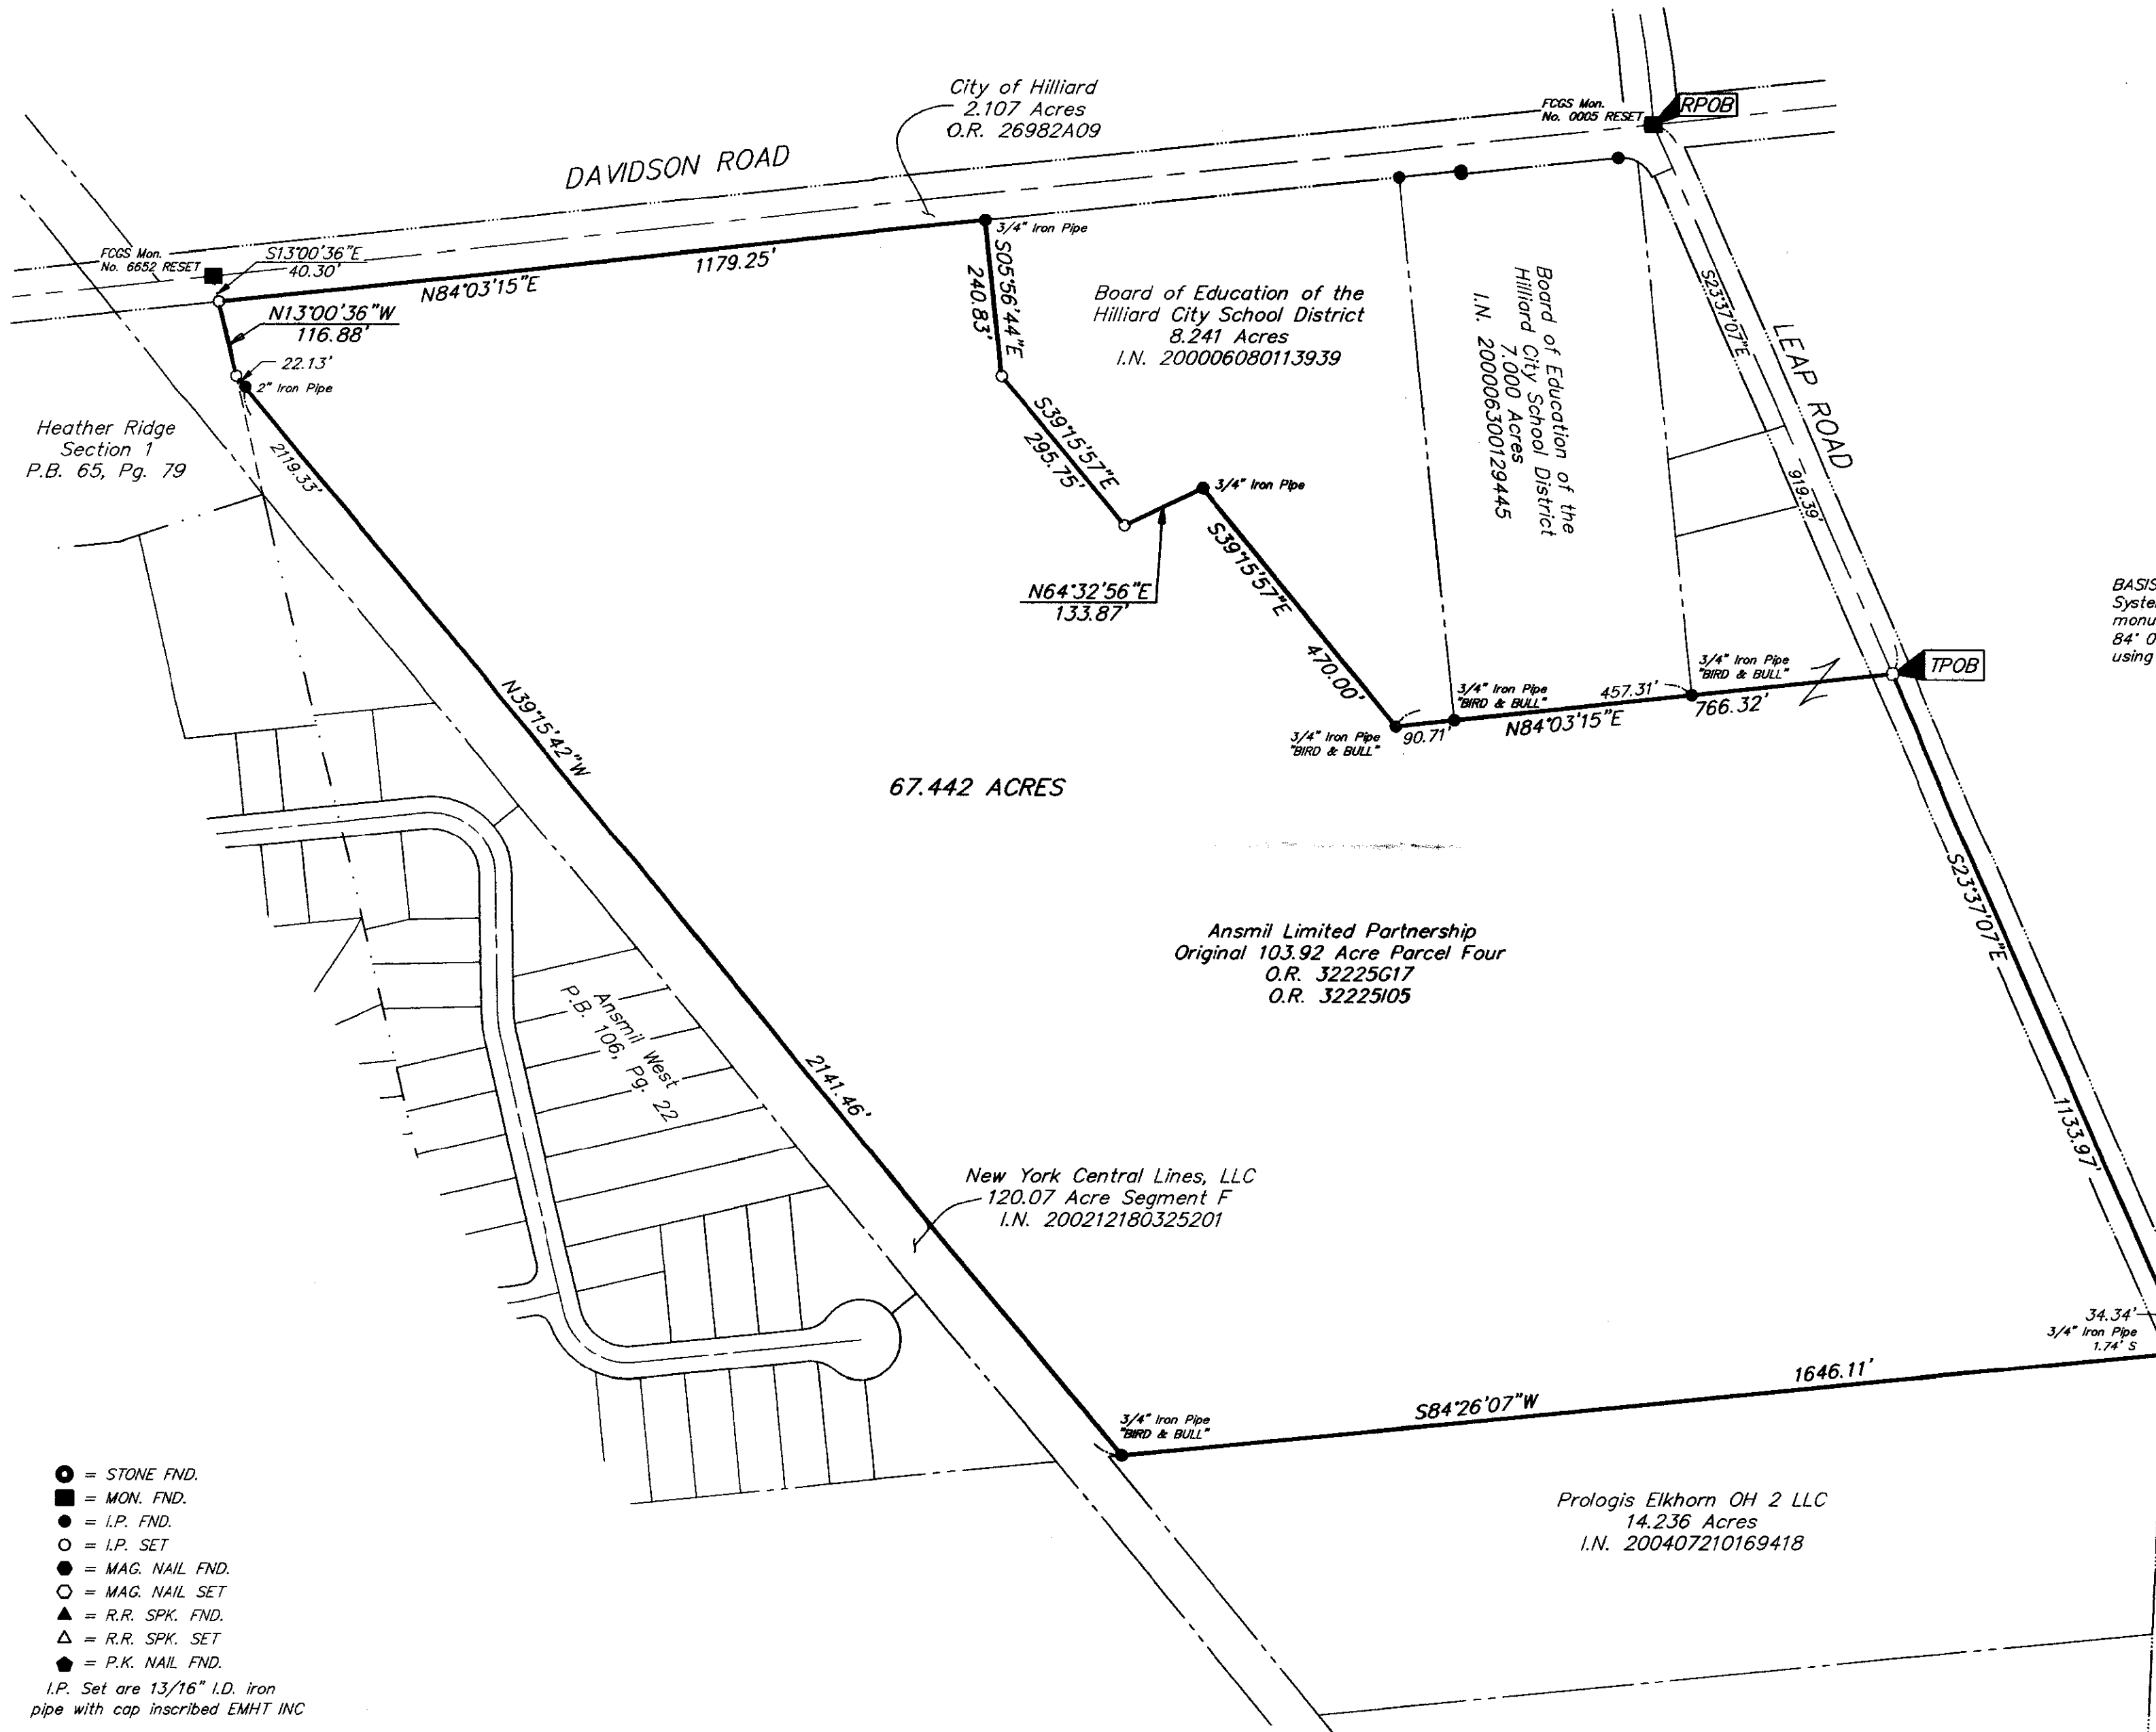

BASIS OF BEARINGS: Bearings are based on the Ohio State Plane Coordinate System as per NAD83. Control for bearings was from coordinates of monuments FCGS 6652 RESET & FCGS 0005 RESET, having a bearing of North 84° 03' 15" East, established by the Franklin County Engineering Department, using Global Positioning System procedures and equipment.

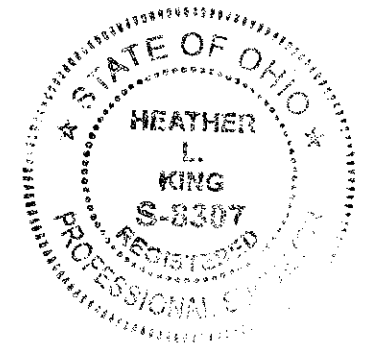

By: *Heather L. King* 8/23/05
Professional Surveyor (No. 8307)

- = STONE FND.
- = MON. FND.
- = I.P. FND.
- = I.P. SET
- = MAG. NAIL FND.
- = MAG. NAIL SET
- ▲ = R.R. SPK. FND.
- △ = R.R. SPK. SET
- = P.K. NAIL FND.

I.P. Set are 13/16" I.D. iron pipe with cap inscribed EMHT INC



GRAPHIC SCALE
(IN FEET)

| | | |
|--|-----------------------|-------------|
| EVANS, MECHWART, HAMBLETON & TILTON, INC. 170 MILL STREET GAHANNA, OHIO 43230 TELEPHONE (614) 471-5150 FACSIMILE (614) 471-9286 | Date: August 23, 2005 | |
| | Scale: 1" = 200' | |
| | Job No: 2005-1802 | |
| | Sheet: 1 of 1 | |
| REVISIONS | | |
| MARK | DATE | DESCRIPTION |
| | | |
| | | |
| | | |

I:\COMDATA\1\SURVEY\PROJECT\20051802\DWG\51802BV.DWG<18X24 LANDSCAPE> -- NO XREFS -- LAST SAVED BY HKING [8/23/2005 1:28:00 PM] -- PLOTTED BY HKING [8/23/2005 1:28:01 PM]