
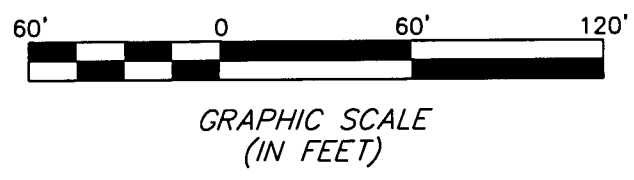


EMH&T
 Evans, Mechwart, Hambleton & Tilton, Inc.
 Engineers • Surveyors • Planners • Scientists
 5500 New Albany Road, Columbus, OH 43054
 Phone: 614.775.4500 Fax: 614.775.4800

SURVEY OF ACREAGE PARCEL
 QUARTER TOWNSHIP 3, TOWNSHIP 2, RANGE 16
 UNITED STATES MILITARY LANDS
 CITY OF COLUMBUS, FRANKLIN COUNTY, OHIO

Date: December 5, 2005
 Scale: 1" = 60'
 Job No: 2005-1871

\\CHDATA1\SURVEY\PROJECT\20051871\DWG\51871B\DWG\11X17 PORTRAIT CANNON2 - NO XREFS - LAST SAVED BY JMC FARLAND [12/6/2005 5:22:44 PM] - PLOTTED BY JMC FARLAND [12/6/2005 5:22:45 PM]

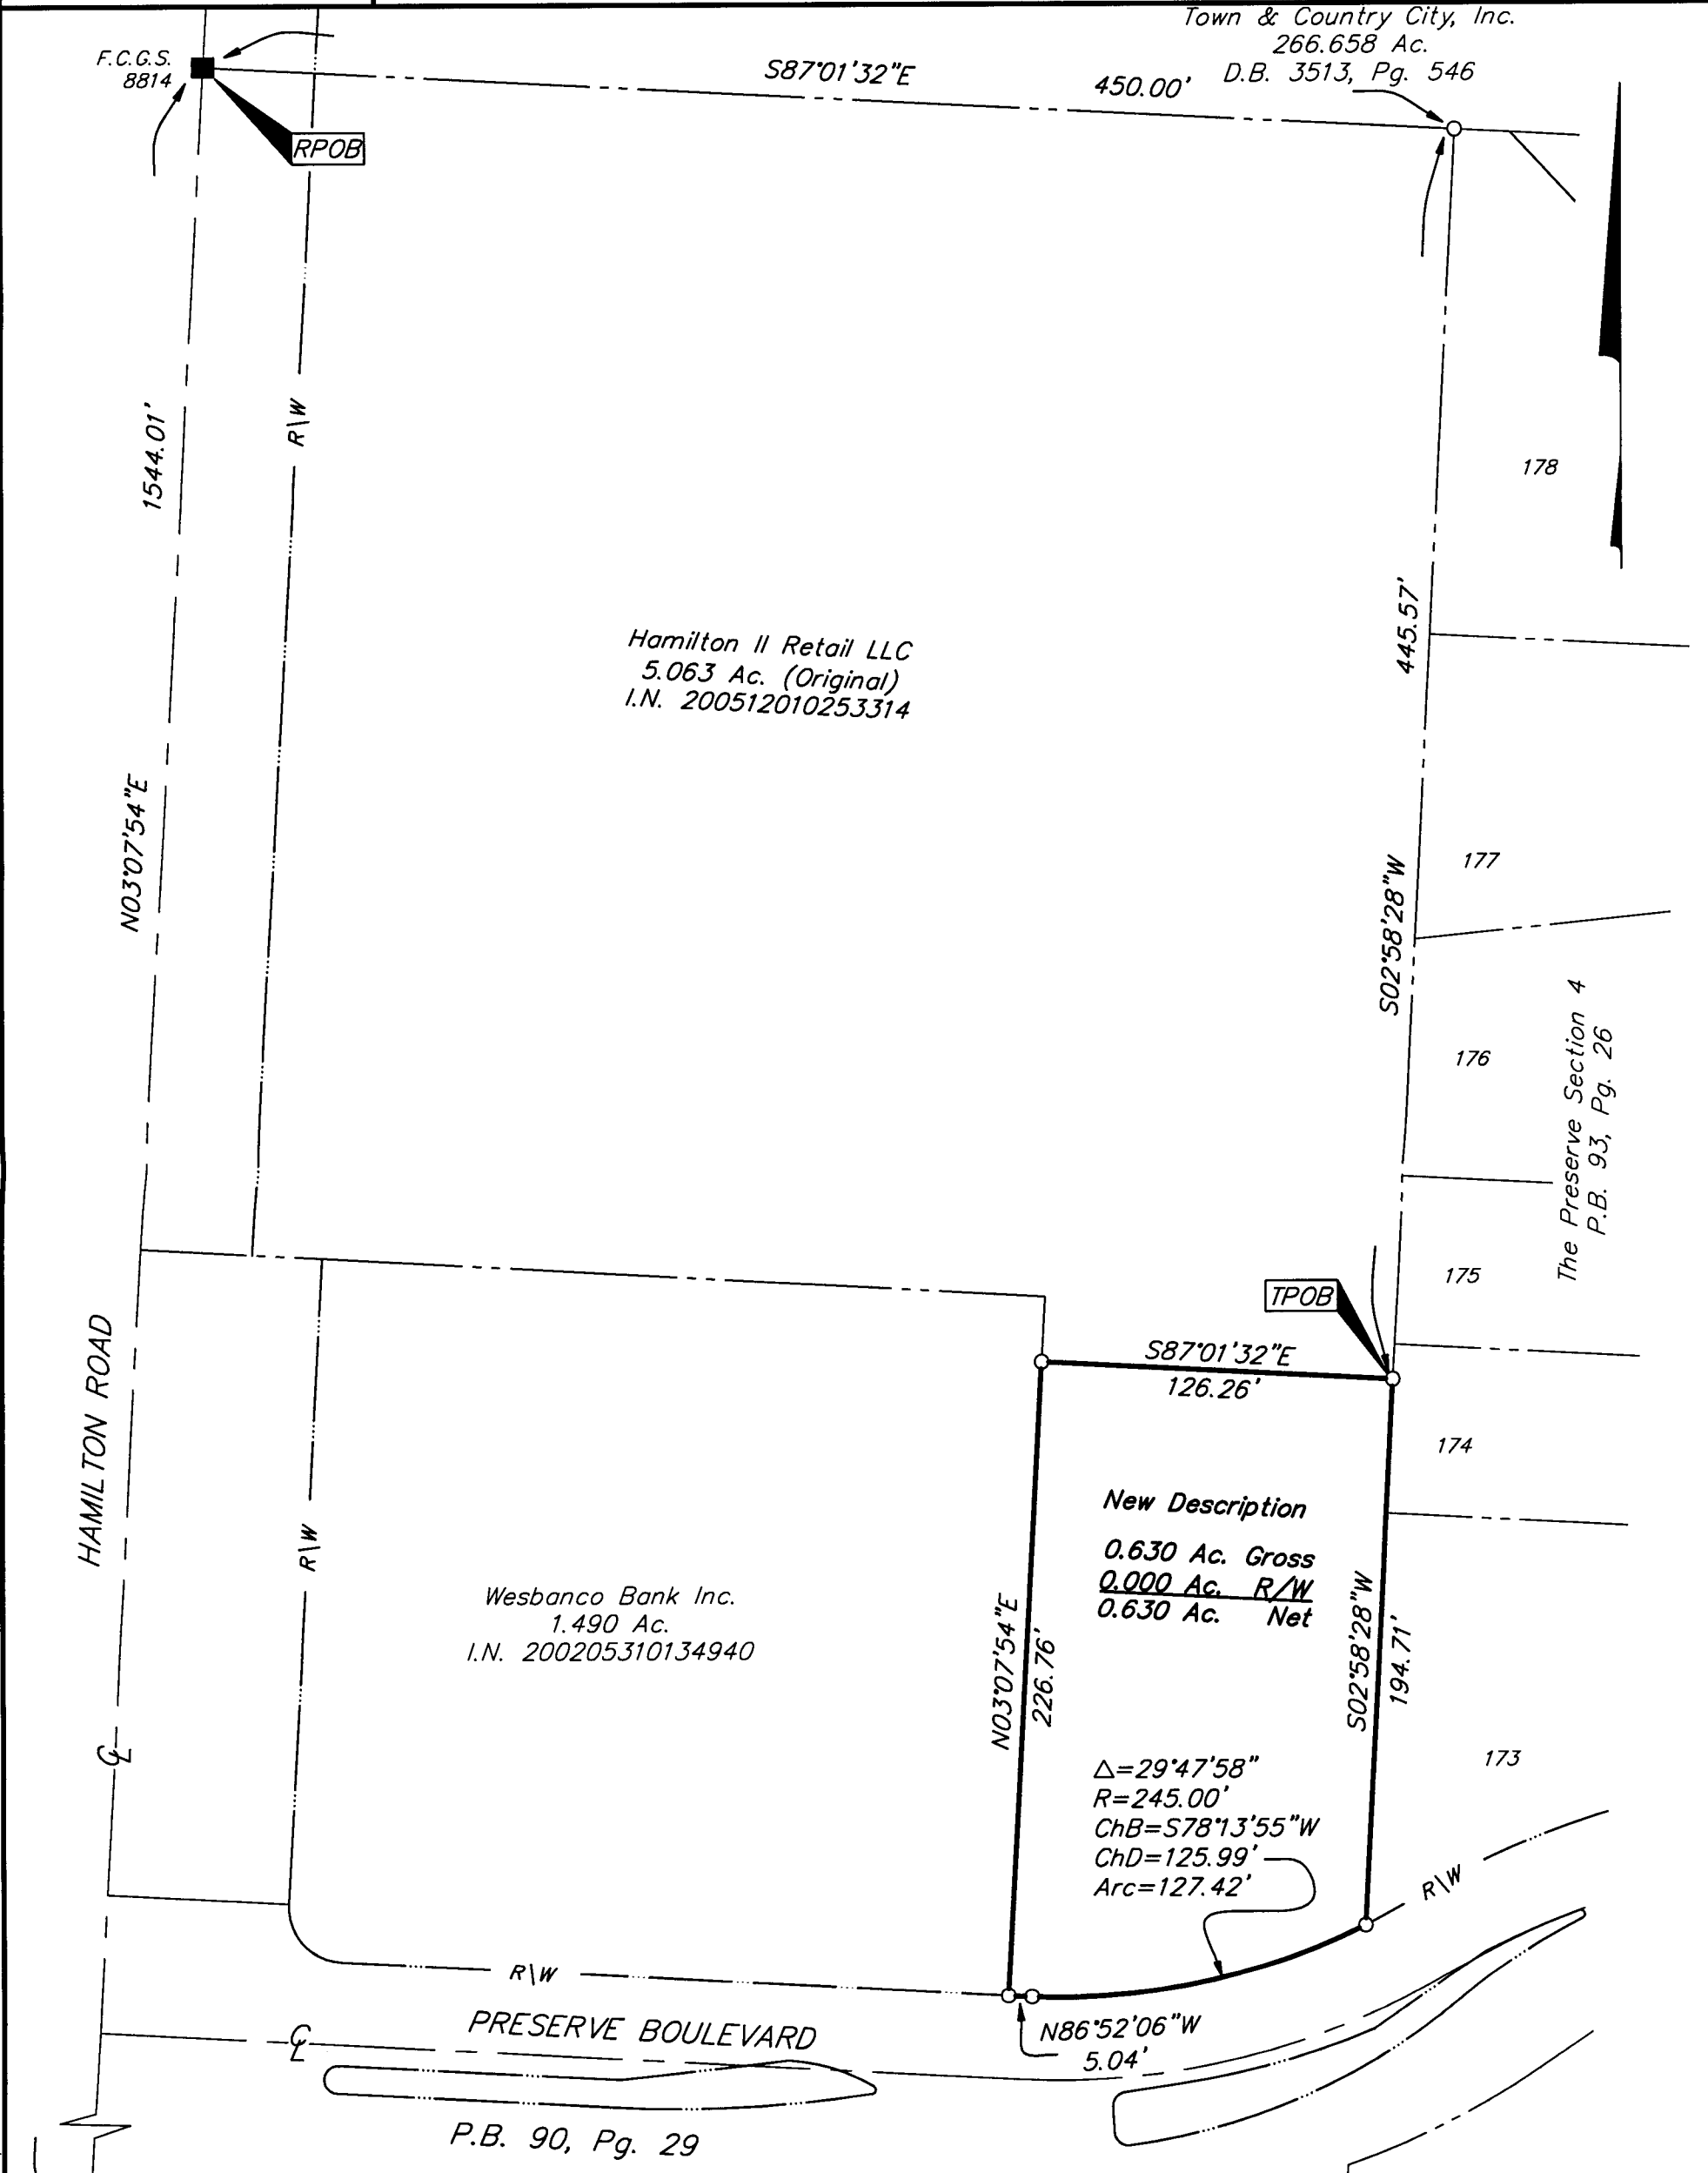

RECEIVED

DEC 07 2005

Franklin County Engineer
 Dean O. Ringle, PE., PS.

By *James M. Peard* 12/7/05
 Professional Surveyor No. 7840