



Evans, Mechwart, Hambleton & Tilton, Inc.  
 Engineers • Surveyors • Planners • Scientists  
 5500 New Albany Road, Columbus, OH 43054  
 Phone: 614.775.4500 Fax: 614.775.4800

M C M X X V I

# SURVEY OF ACREAGE PARCEL

LOCATED IN

LOT 33, QUARTER TOWNSHIP 4, TOWNSHIP 2, RANGE 16

UNITED STATES MILITARY LANDS


VILLAGE OF NEW ALBANY, FRANKLIN COUNTY, OHIO

Date: January 27, 2006

Job No. 2005-2479

Scale: 1" = 100'

CURVE TABLE					
CURVE	DELTA	RADIUS	ARC	CH BRG	CH
C1	100°06'24"	70.00'	122.30'	S22°07'53"W	107.33'
C2	55°53'09"	50.00'	48.77'	S44°14'30"W	46.86'
C3	02°43'56"	365.00'	17.41'	S14°55'58"W	17.40'
C4	24°25'08"	118.19'	50.37'	S25°46'04"W	49.99'
C5	34°15'01"	80.00'	47.82'	S20°51'07"W	47.11'

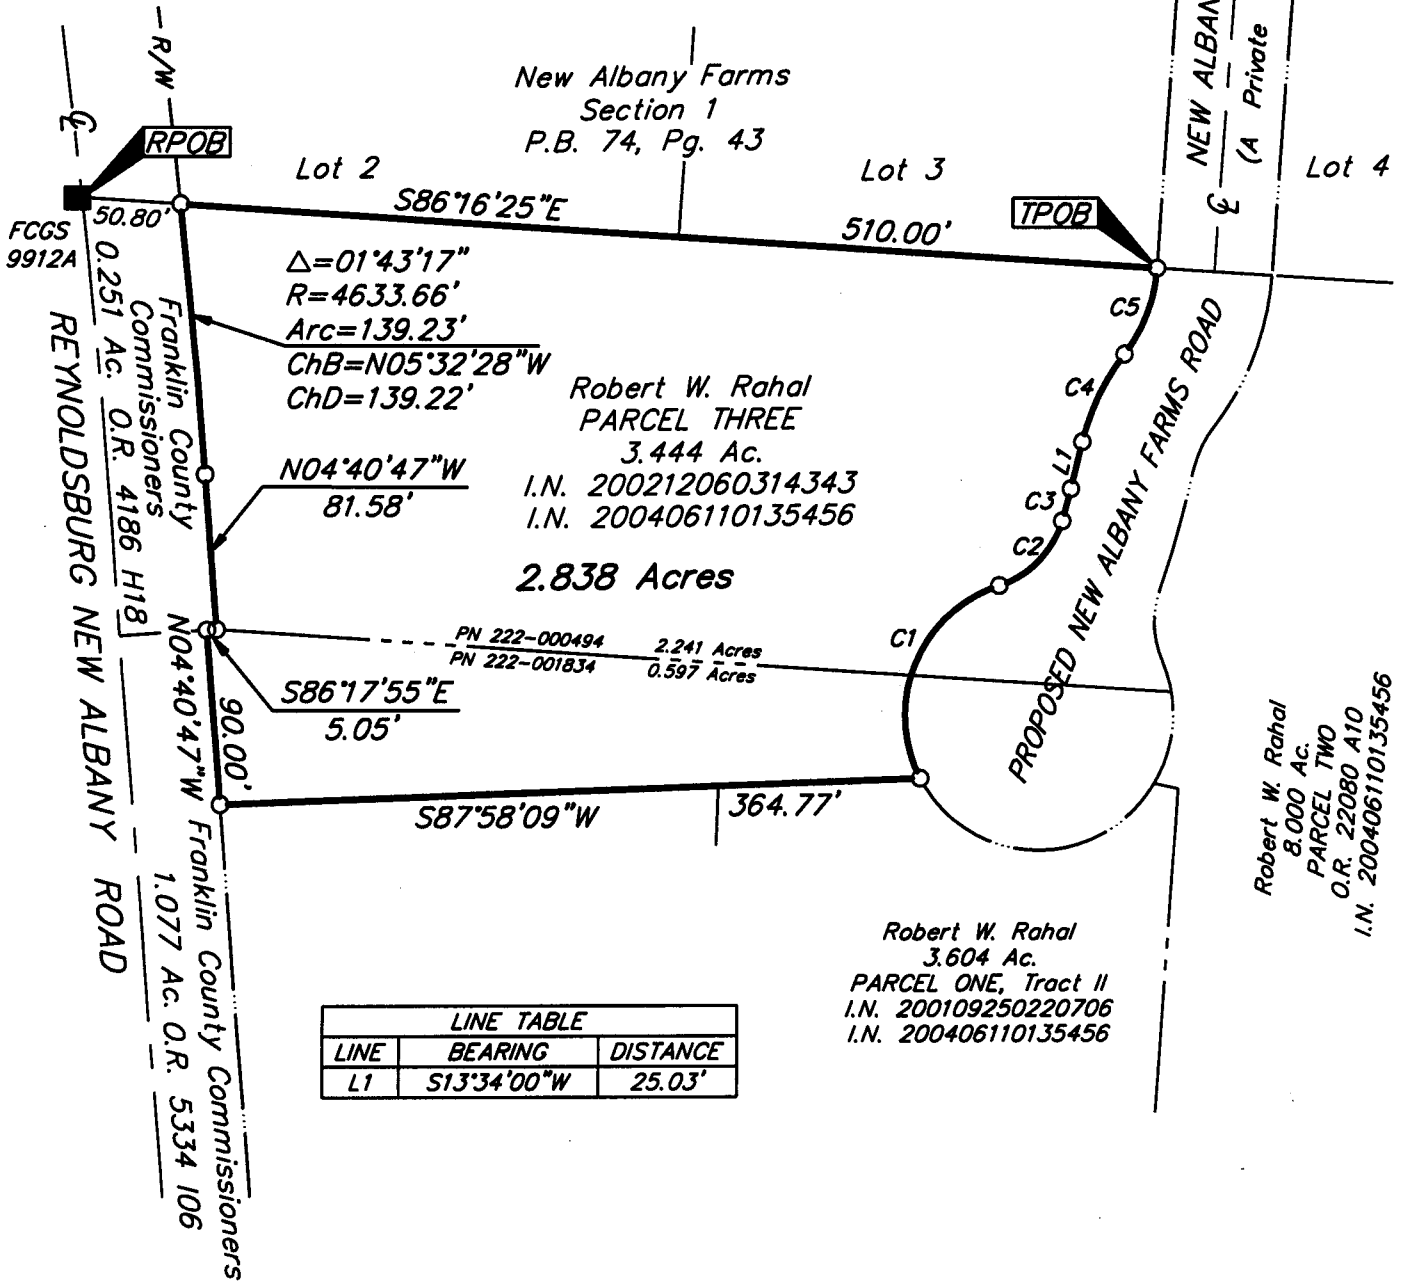

LINE TABLE		
LINE	BEARING	DISTANCE
L1	S13°34'00"W	25.03'


**BASIS OF BEARINGS:** Bearings are based on the Ohio State Plane Coordinate System—South Zone as per NAD83 (1986 adjustment). Control for bearings was from coordinates of monuments Frank 69 & 169, established by the Franklin County Engineering Department, using Global Positioning System procedures and equipment.

■ = MON. FND.  
 ○ = I.P. SET  
 I.P. Set are 13/16" I.D. iron pipe with cap inscribed EMHT INC

RECEIVED

JAN 30 2006

Franklin County Engineer  
 Dean C. Ringle, P.E., P.S.

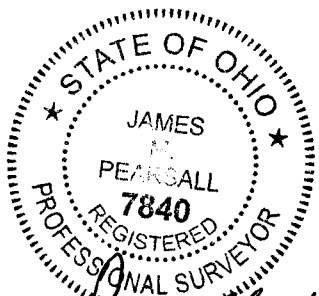

By *James W. Pearsall* 1/27/06  
 Professional Surveyor No. 7840



GRAPHIC SCALE (IN FEET)

\\CAMDATA1\SURVEY\PROJECT\20052479\DWG\52479BV2.DWG<LEGAL PORTRAIT> - NO XREFS - LAST SAVED BY TWEBB [1/27/2006 12:50:20 PM] - PLOTTED BY TWEBB [1/27/2006 12:50:21 PM]