



Evans, Mechwart, Hambleton & Tilton, Inc.
 Engineers • Surveyors • Planners • Scientists
 5500 New Albany Road, Columbus, OH 43054
 Phone: 614.775.4500 Fax: 614.775.4800

M C M X X V I

SURVEY OF ACREAGE PARCEL

QUARTER TOWNSHIP 3, TOWNSHIP 2, RANGE 16

UNITED STATES MILITARY LANDS


CITY OF COLUMBUS, FRANKLIN COUNTY, OHIO

Date: June 7, 2006

Scale: 1" = 200'

Job No: 2006-1184

- (A) Homestead at The Preserve Condominium
Fourteenth Amendment Part "B"
C.P.B. 129, Pg. 34
- (B) Homestead at The Preserve Condominium
22d Amendment
C.P.B. 155, Pg. 33
- (C) Homestead at The Preserve Condominium
23d Amendment Part "D"
C.P.B. 166, Pg. 90
- (D) Homestead at The Preserve Condominium
Fourteenth Amendment Part "A"
C.P.B. 129, Pg. 34
- (E) Tuckerman Home Group, Inc.
I.N. 200510260225231
- (F) Homestead at The Preserve Condominium
23d Amendment Part "C"
C.P.B. 166, Pg. 90
- (G) Homestead at The Preserve Condominium
Sixth Amendment Part "D"
C.P.B. 100, Pg. 65
- (H) Homestead at The Preserve Condominium
Eleventh Amendment Part "A"
C.P.B. 117, Pg. 96
- (J) Homestead at The Preserve Condominium
C.P.B. 89, Pg. 29

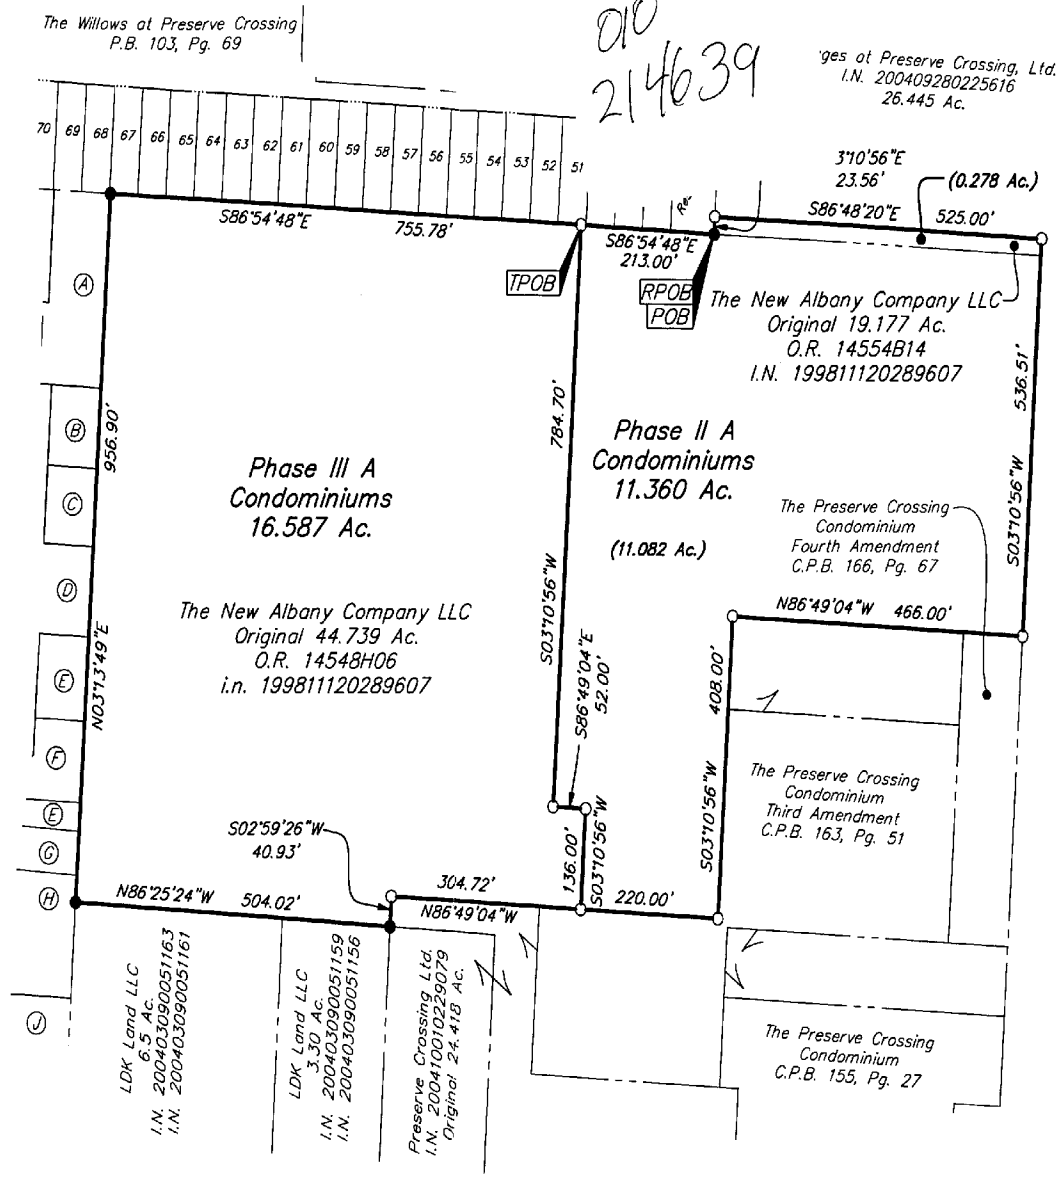


214639

○ = I.P. SET
 ● = 3/4" I.P. FND.
 I.P. Set are 13/16" I.D. iron pipe with cap inscribed EMHT INC



GRAPHIC SCALE
(IN FEET)

BASIS OF BEARINGS:
 Bearings are based on the Ohio State Plane Coordinate System-South Zone per NAD83 (1986 adjustment).
 Control for bearings was from coordinates of monuments FCGS 6666 and 6667, having a bearing of South
 86° 56' 02" East, established by the Franklin County Engineering Department using Global Positioning
 System procedures and equipment.

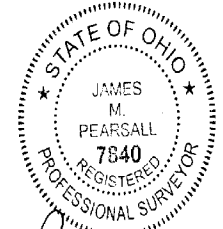

By *James M. Pearsall* 4/9/06
 Professional Surveyor No. 7840