



Evans, Mechwart, Hambleton & Tilton, Inc.
 Engineers • Surveyors • Planners • Scientists
 5500 New Albany Road, Columbus, OH 43054
 Phone: 614.775.4500 Fax: 614.775.4800


SURVEY OF ACREAGE PARCEL
 LOCATED IN
LOT 33, QUARTER TOWNSHIP 4, TOWNSHIP 2, RANGE 16
UNITED STATES MILITARY LANDS
VILLAGE OF NEW ALBANY, FRANKLIN COUNTY, OHIO

Date: December 1, 2005

Job No. 2005-2479

Scale: 1" = 100'

CURVE TABLE					
CURVE	DELTA	RADIUS	ARC	CH BRG	CH
C1	34°15'01"	140.00'	83.69'	S20°51'07"W	82.45'
C2	24°25'08"	58.19'	24.80'	S25°46'04"W	24.61'
C3	05°26'51"	425.00'	40.41'	S16°17'26"W	40.39'
C4	42°32'12"	50.00'	37.12'	S02°15'15"E	36.27'
C5	275°42'26"	70.00'	336.84'	N65°40'08"W	93.94'
C6	55°53'09"	50.00'	48.77'	N44°14'30"E	46.86'
C7	02°43'56"	365.00'	17.41'	N14°55'58"E	17.40'
C8	24°25'08"	118.19'	50.37'	N25°46'04"E	49.99'
C9	34°15'01"	80.00'	47.82'	N20°51'07"E	47.11'

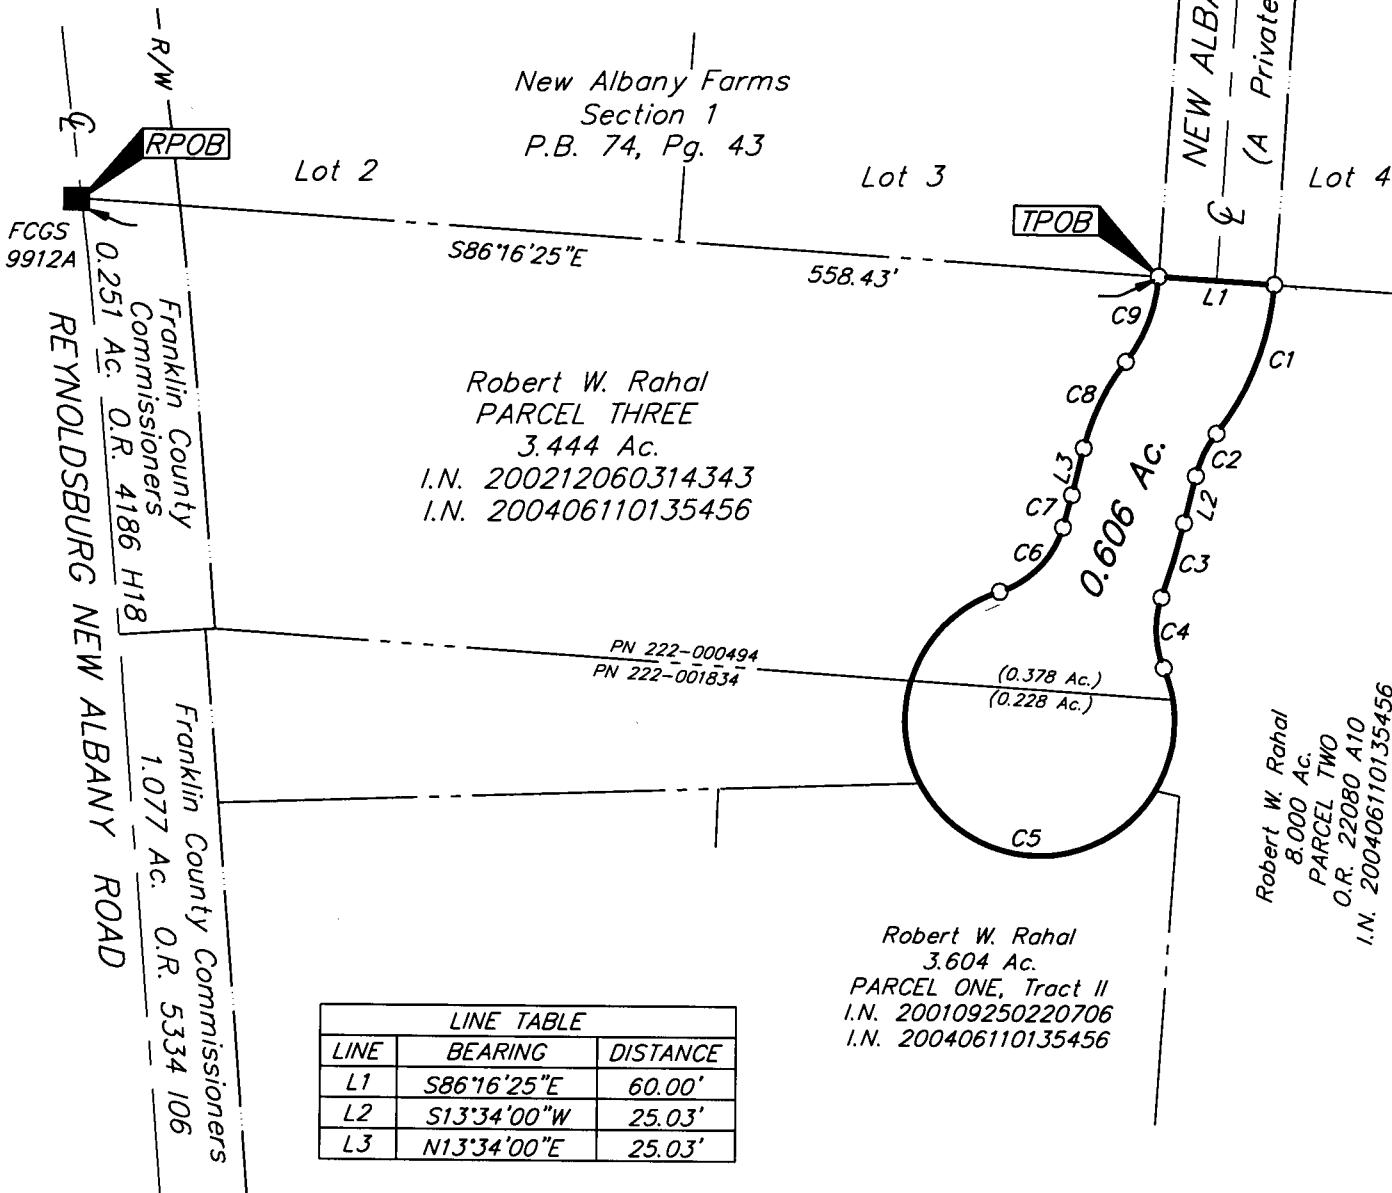

BASIS OF BEARINGS: Bearings are based on the Ohio State Plane Coordinate System as per NAD83 (1986 adjustment). Control for bearings was from coordinates of monuments Frank 69 & 169, established by the Franklin County Engineering Department, using Global Positioning System procedures and equipment.

- = MON. FND.
- = I.P. SET

I.P. Set are 13/16" I.D. iron pipe with cap inscribed EMHT INC



GRAPHIC SCALE (IN FEET)



By *James M. Pearsall* 8/1/06
 Professional Surveyor No. 7840

\\CMHDATA1\SURVEY\PROJECT\20052479\DWG\52479BV.DWG<LEGAL PORTRAIT> - NO XREFS - LAST SAVED BY TWEBB [12/1/2005 7:37:47 AM] - PLOTTED BY TWEBB [12/1/2005 7:37:54 AM]