




PREPARED BY:  
**HOCKADEN AND ASSOCIATES, INC.**  
 Consulting Engineers & Surveyors  
 583 North Cassady Avenue  
 Columbus, Ohio 43219  
 Telephone: (614) 252-0993  
 Fax: (614) 252-0444

# BOUNDARY SURVEY

SITUATED IN THE STATE OF OHIO, COUNTY OF FRANKLIN, CITY OF COLUMBUS,  
 BEING IN SECTION 1, TOWNSHIP 1 NORTH, RANGE 19 WEST,  
 UNITED STATES MILITARY LANDS.

## OLD HENDERSON ROAD

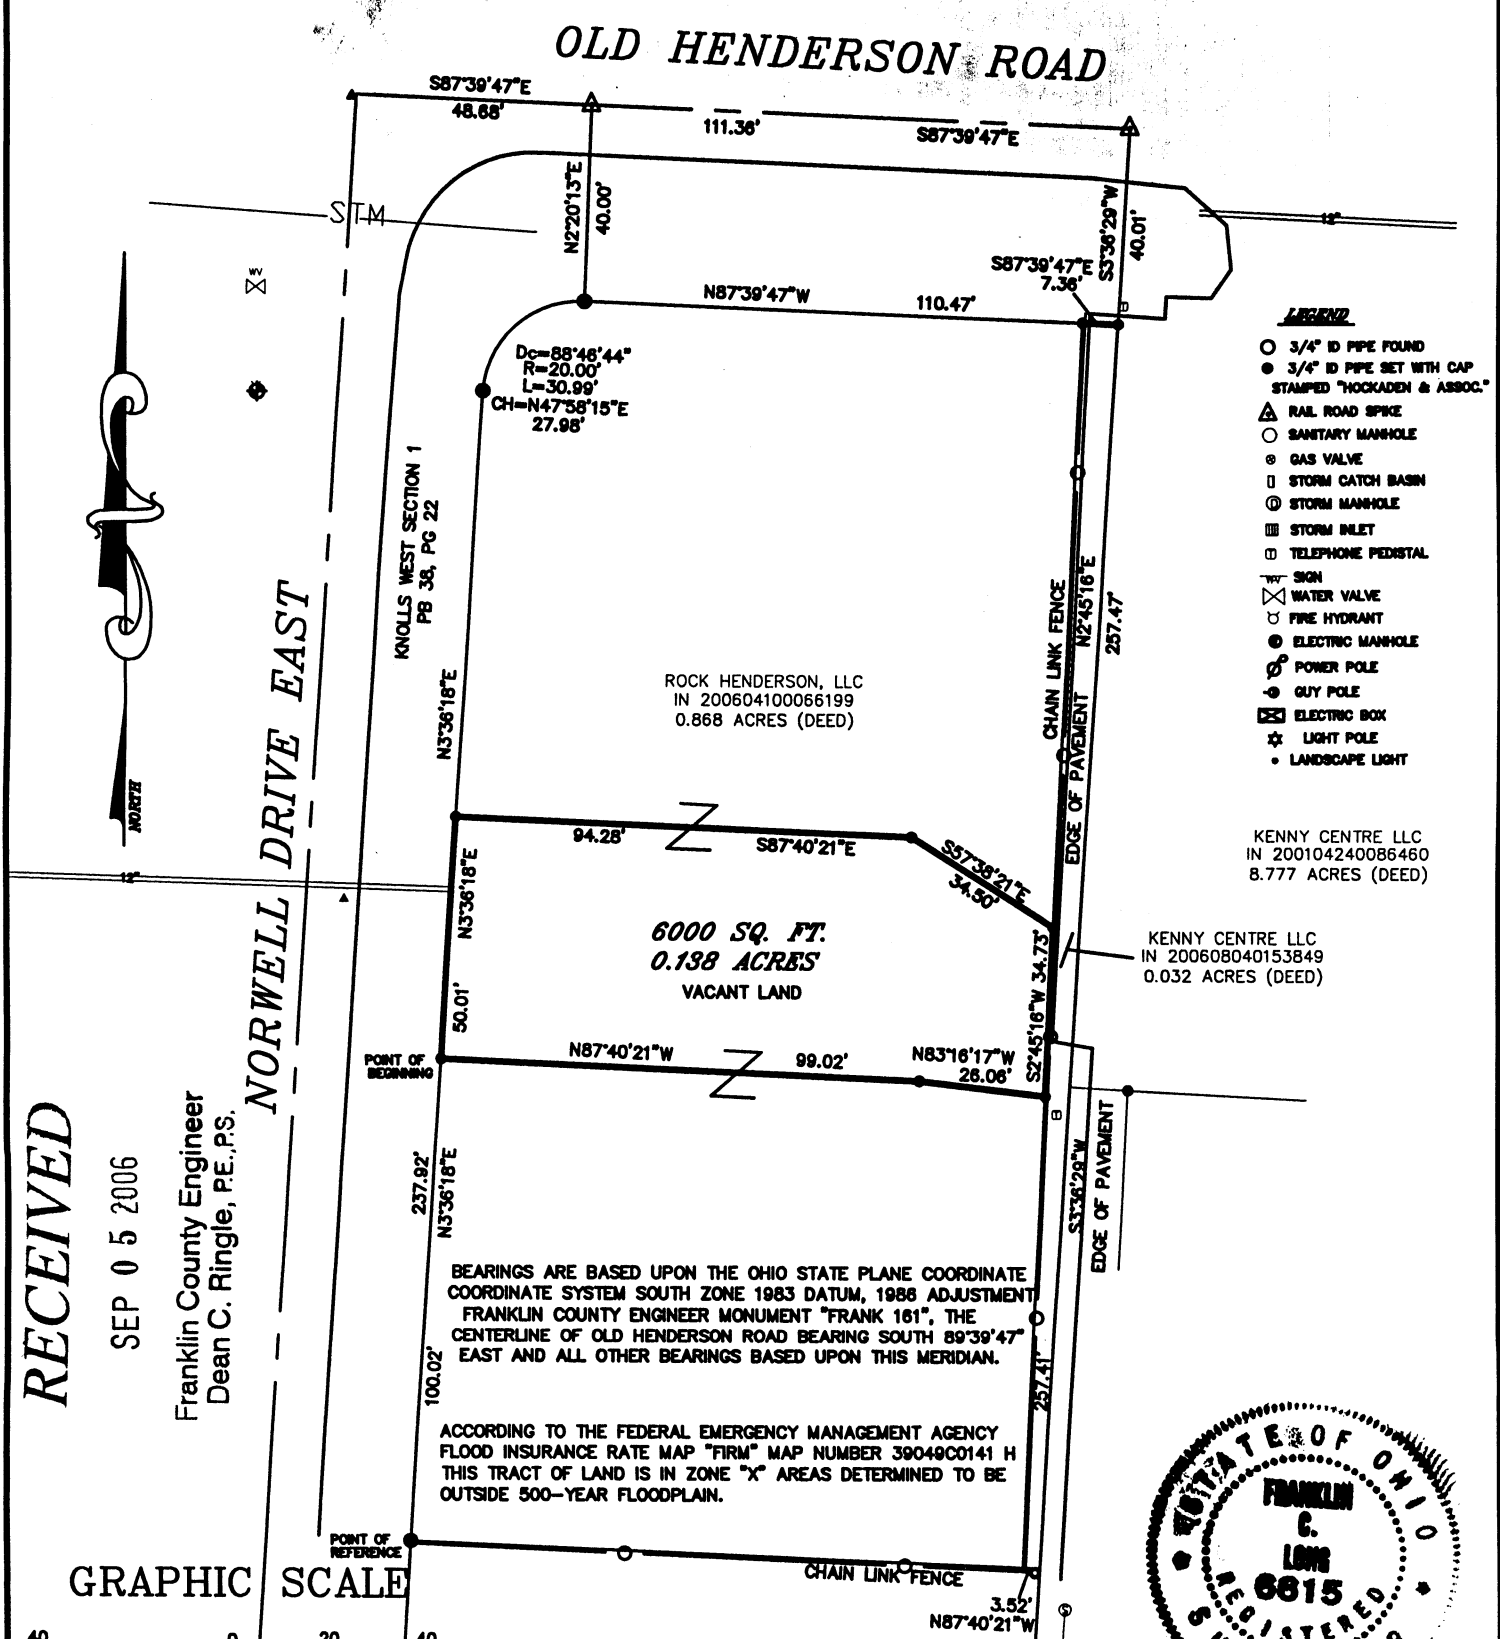

**RECEIVED**  
 SEP 05 2006  
 Franklin County Engineer  
 Dean C. Ringle, P.E., P.S.

DATE: 08-07-2006	42463/10.1
REVISED DATES	S: \42463\DWG
5 SEPT 06	42463LOT3.DWG

HOCKADEN AND ASSOCIATES, INC.  
 CONSULTING ENGINEERS & SURVEYORS  
 By: *Frank C. Long* 9 Nov 06  
 FRANK C. LONG, P.S. No. 6615