

176357150  
176607250

REGISTERED SURVEYOR  
144 Tarryton Court East  
Columbus, Ohio 43228  
(614) 870-6208




O-12-A

PLAT OF SURVEY OF 5.665 ACRES OUT OF A 37 ACRE TRACT CONVEYED TO CHARLES R & ORLEANA WILLIAMS IN DEED BOOK 3572 PAGE 120 PARCEL I AND BEING PART OF V.M.S. 1046 IN BROWN TOWNSHIP FRANKLIN COUNTY OHIO.

FOR: RAY BRADLEY

SCALE: 1" = 200'

DATE: AUGUST 19 1986

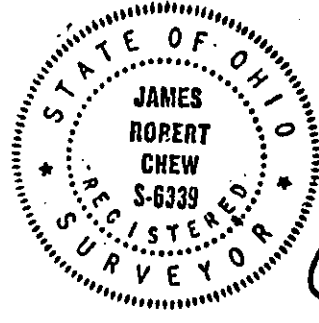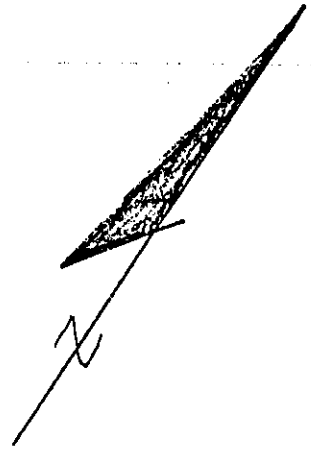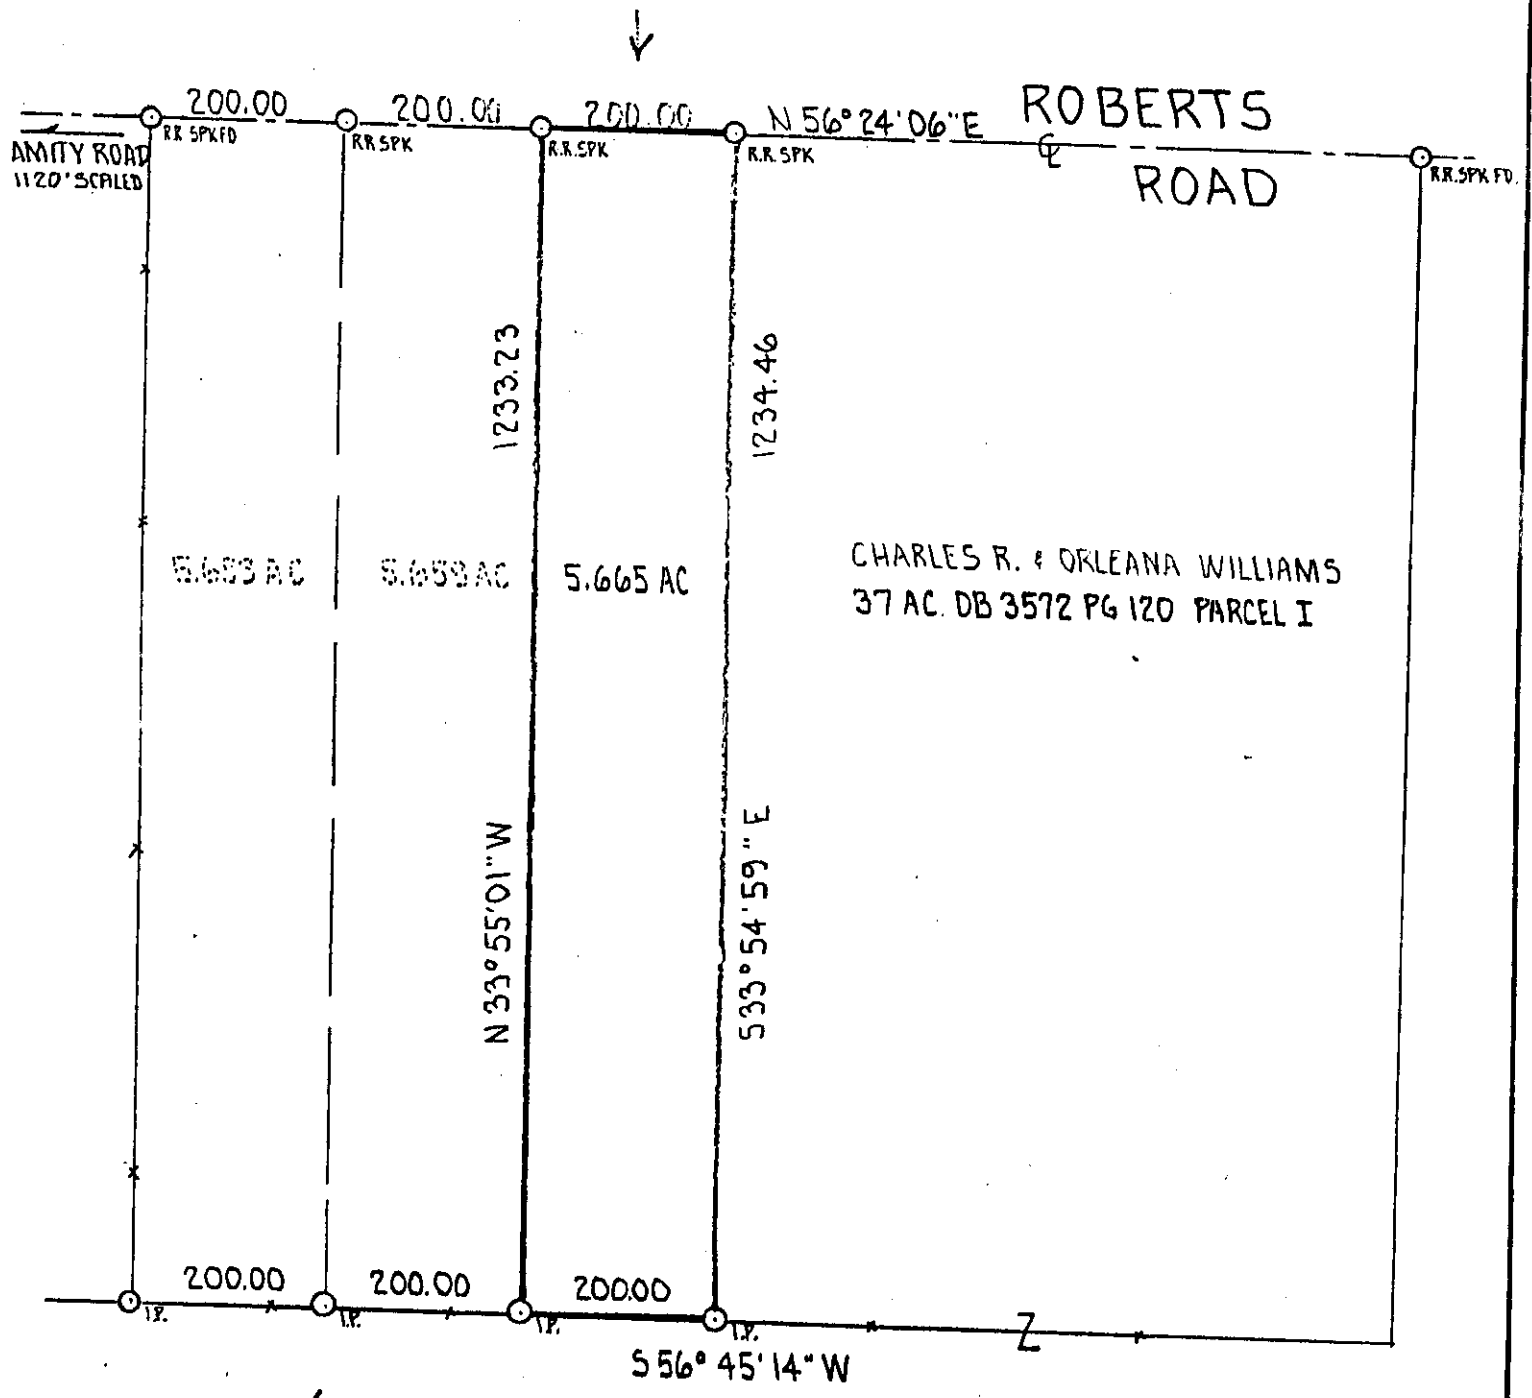

I DO HEREBY CERTIFY THAT THIS DRAWING WAS PREPARED FROM AN ACTUAL SURVEY OF THE PREMISES AND CORRECTLY SHOWS THE LOCATION OF THE BOUNDARIES.

*James R. Chew*  
REGISTERED SURVEYOR #6339