

17660 7250
17660 7225

JAMES R. CHEW
REGISTERED SURVEYOR
144 Tarryton Court East
Columbus, Ohio 43228
(614) 870-6208



0-12-A

PLAT OF SURVEY OF 5.001 ACRES OUT OF AN ORIGINAL 30.50 ACRE TRACT CONVEYED TO CHARLES R. & ORLEANA M. WILLIAMS IN DEED BOOK 3572 PAGE 117 AND BEING PART OF V.M.S. 1046 IN BROWN TOWNSHIP, FRANKLIN COUNTY, OHIO.

FOR: RAY BRADLEY

SCALE: 1" = 200'

DATE: JAN. 2, 1988

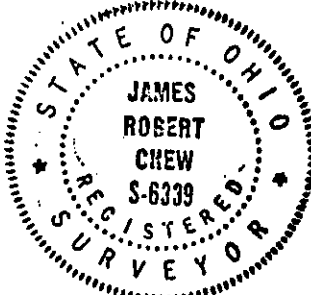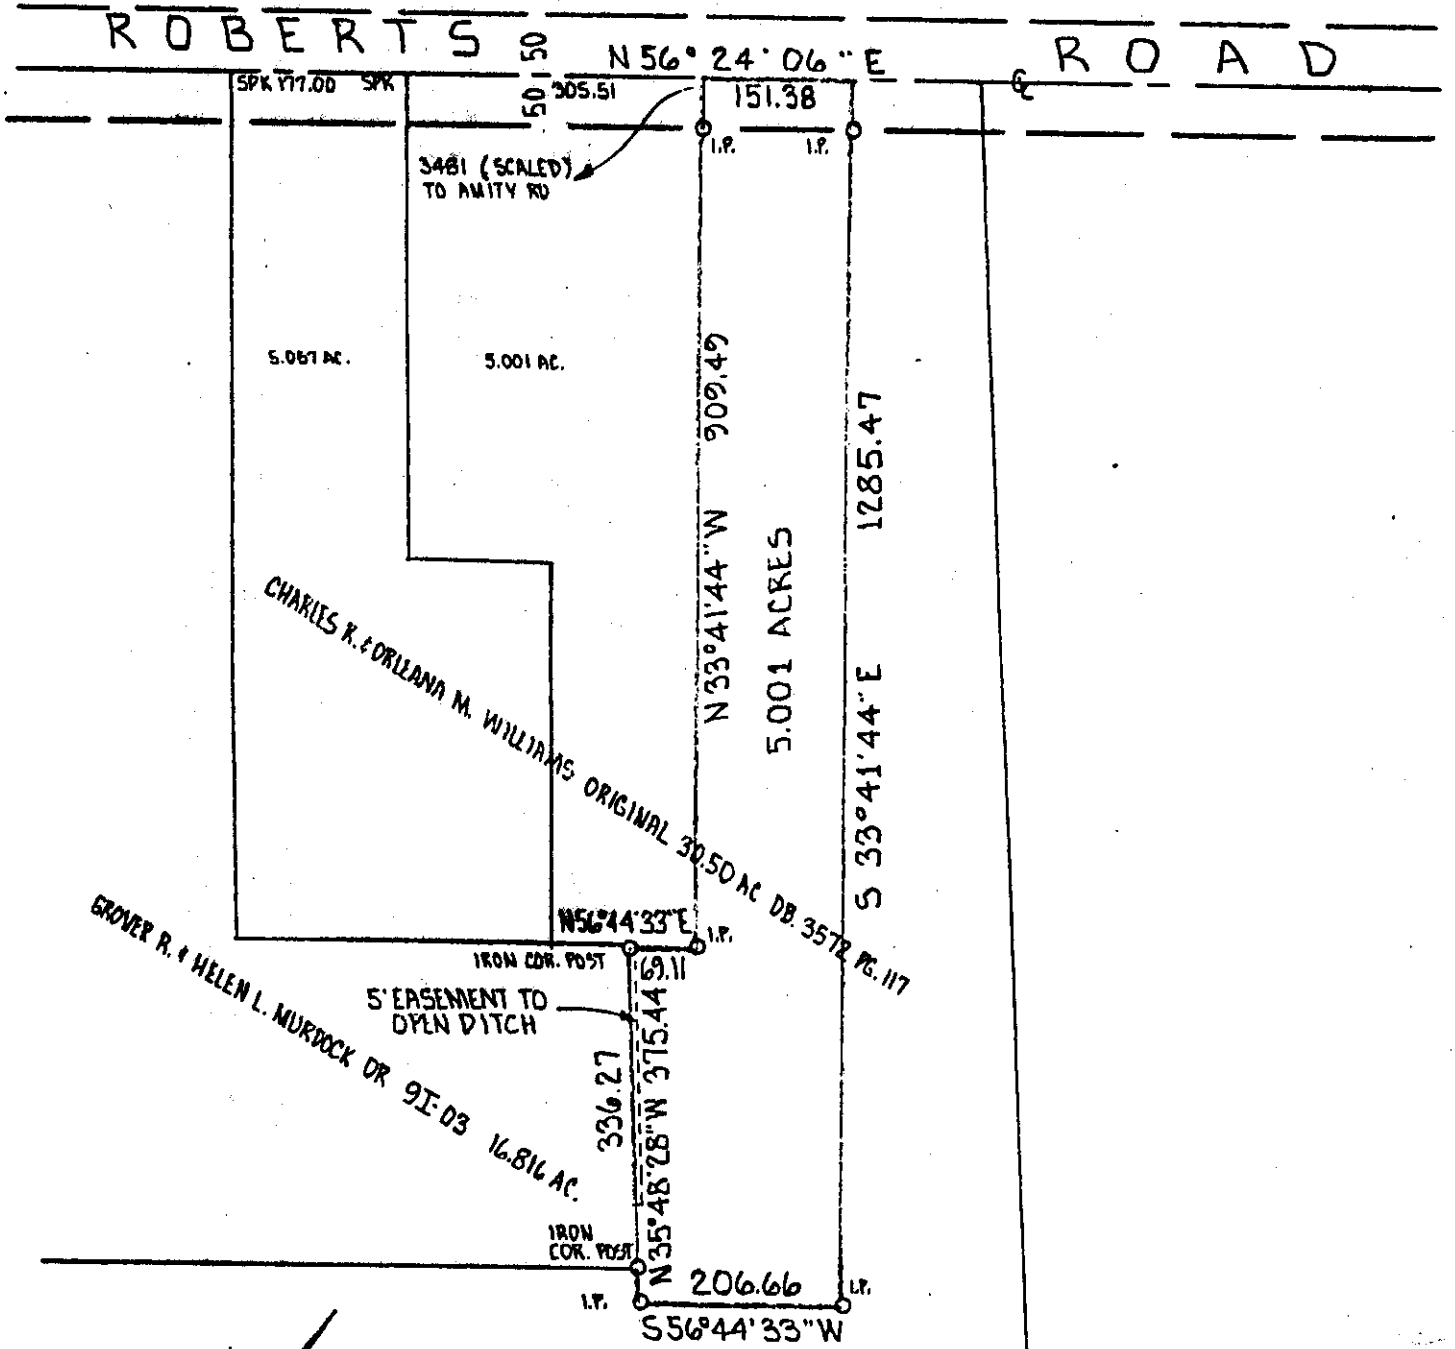

I DO HEREBY CERTIFY THAT THIS DRAWING WAS PREPARED FROM AN ACTUAL SURVEY OF THE PREMISES AND CORRECTLY SHOWS THE LOCATION OF THE BOUNDARIES.

James R. Chew
REGISTERED SURVEYOR #6339