


**SITUATE IN THE STATE OF OHIO, COUNTY OF
FRANKLIN, TOWNSHIP OF PLEASANT, IN VIRGINIA
MILITARY SURVEY # 3811**

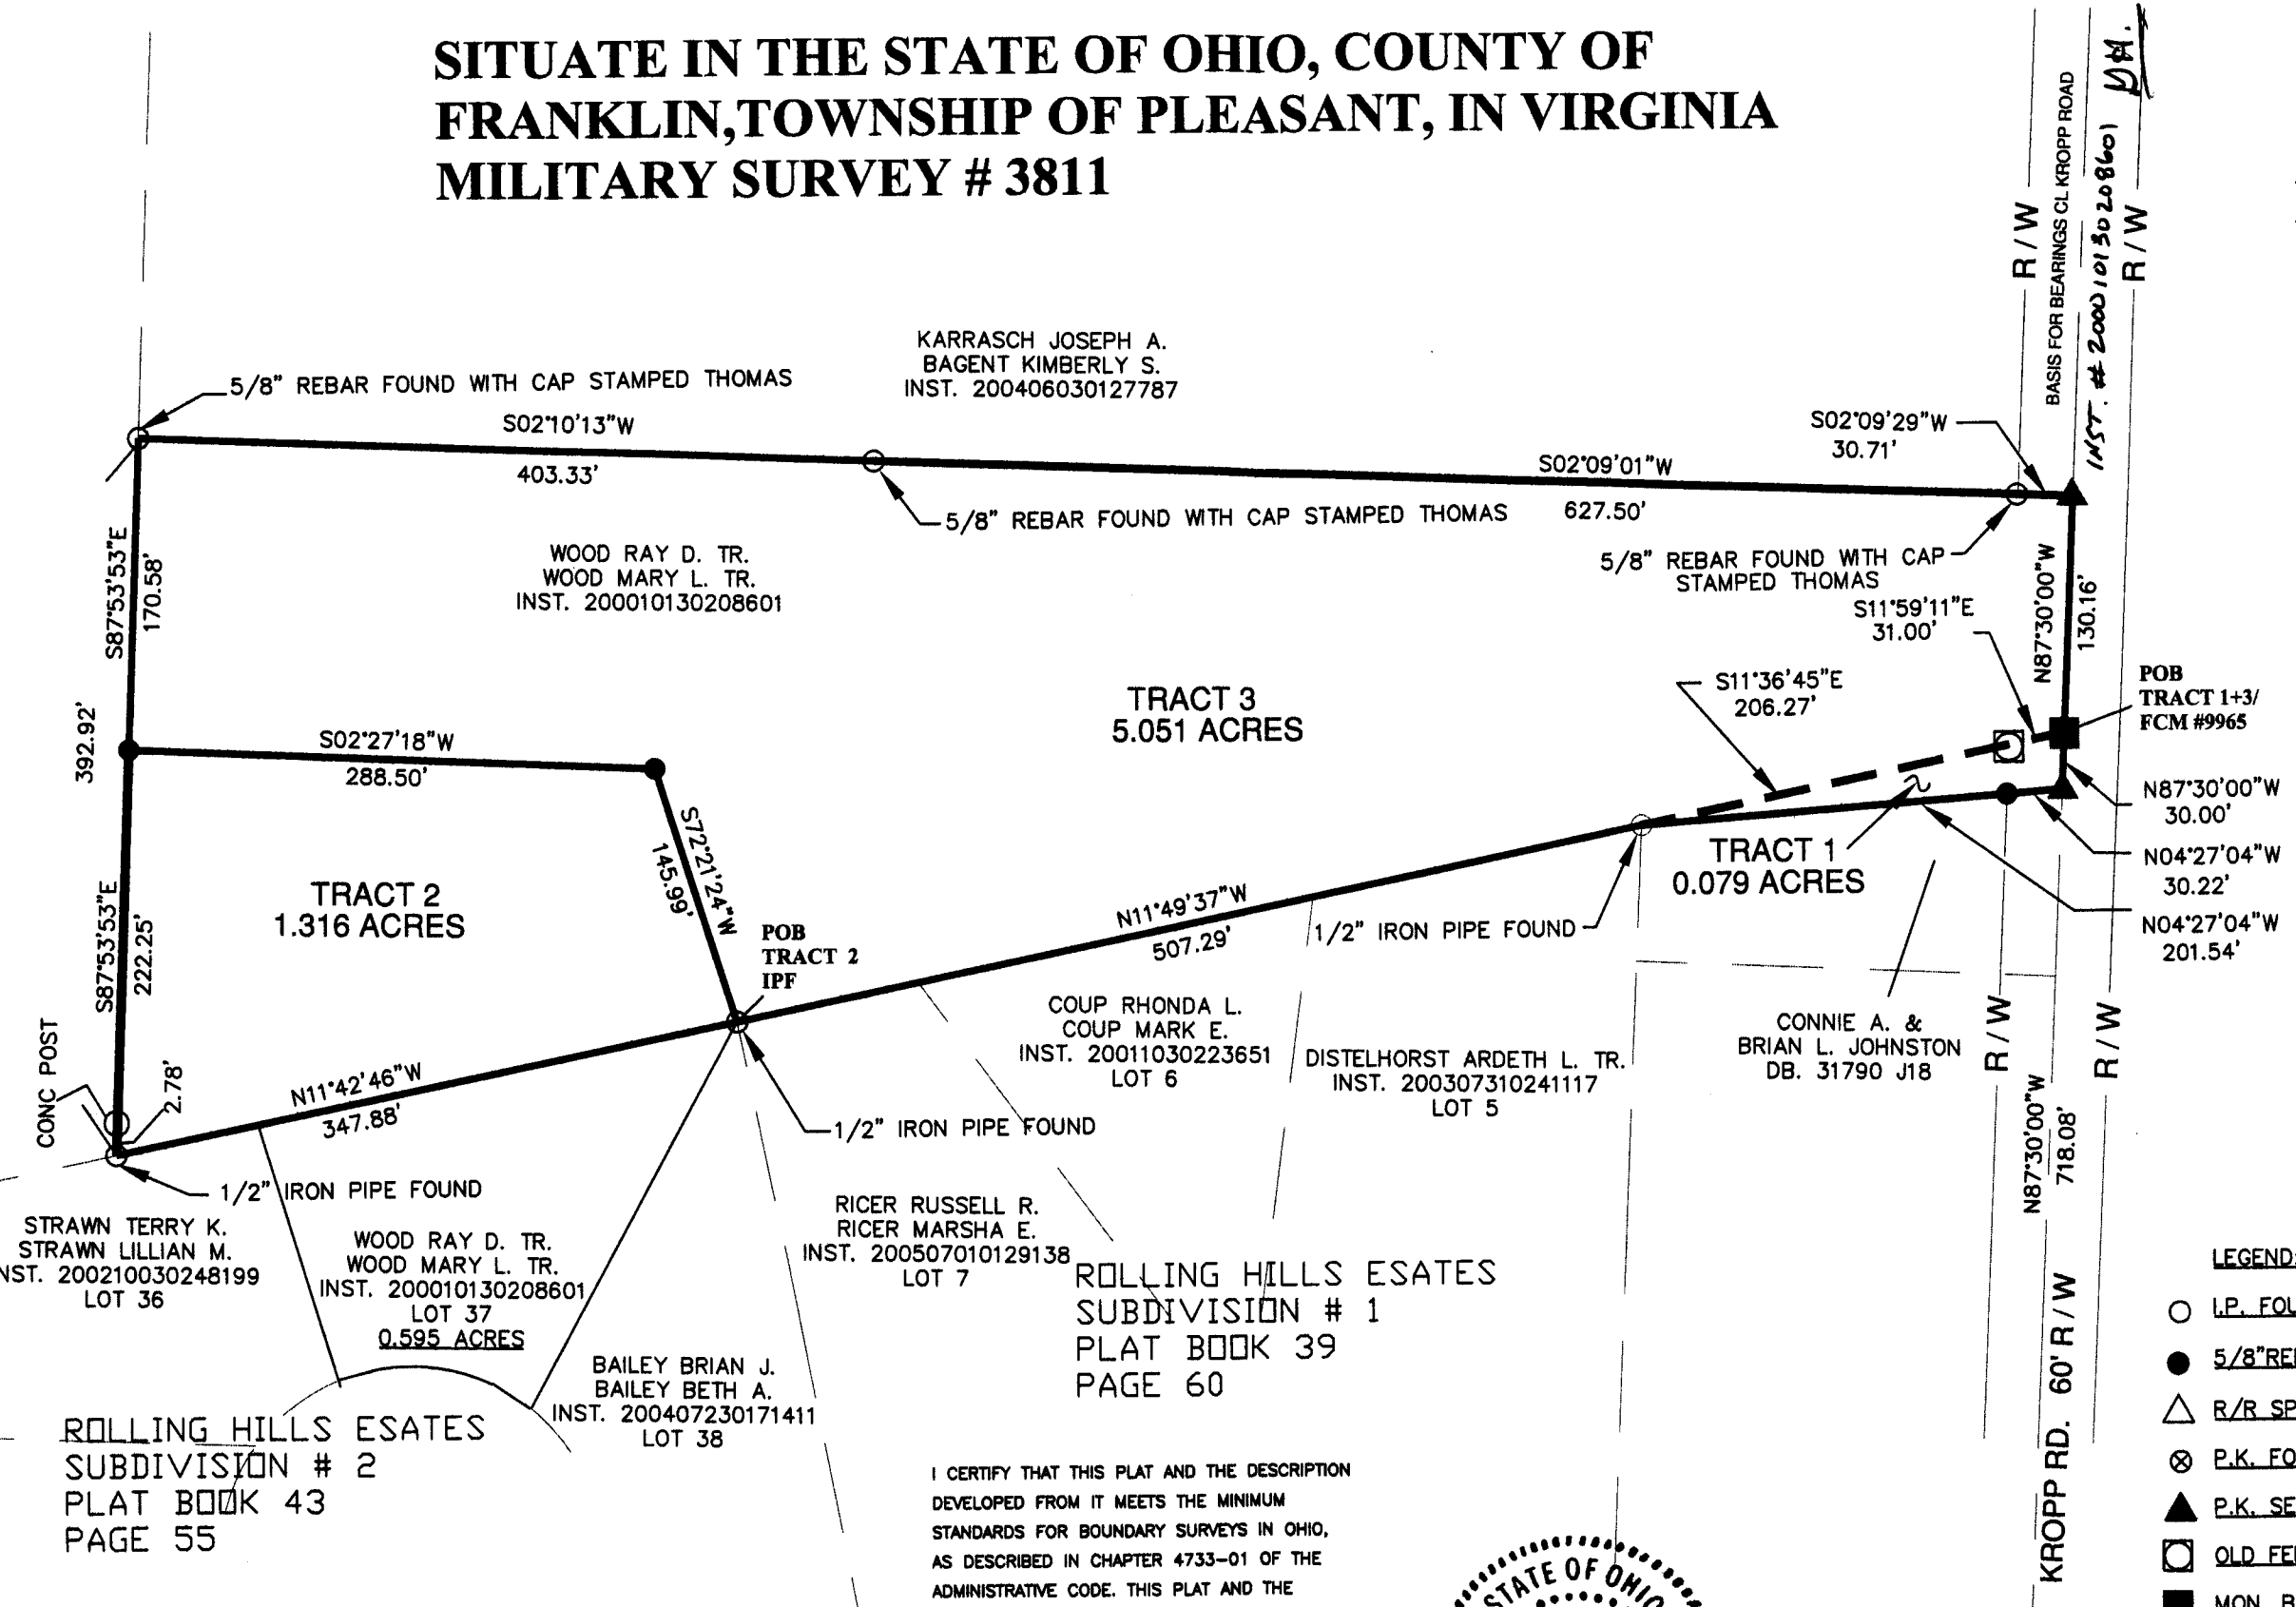


PINEHURST ESTATES LOT 1
PB. 69 PAGE 12
JONH DONAVON G.
LAURA S.
DB. 12323 JO2



RECEIVED
JAN 29 2007
Franklin County Engineer
Dean C. Ringle, P.E., P.S.

- LEGEND:**
- I.P. FOUND
 - 5/8" REBAR SET W/CAP STAMPED XYZ
 - △ R/R SPIKE FOUND
 - ⊗ P.K. FOUND
 - ▲ P.K. SET
 - OLD FENCEPOST FOUND
 - MON. BOX

ROLLING HILLS ESATES
SUBDIVISION # 2
PLAT BOOK 43
PAGE 55

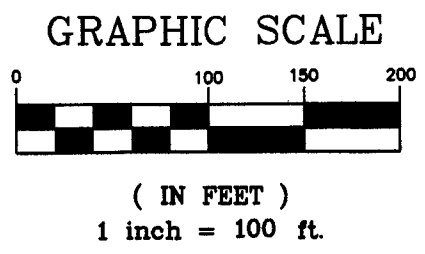

I CERTIFY THAT THIS PLAT AND THE DESCRIPTION
DEVELOPED FROM IT MEETS THE MINIMUM
STANDARDS FOR BOUNDARY SURVEYS IN OHIO,
AS DESCRIBED IN CHAPTER 4733-01 OF THE
ADMINISTRATIVE CODE. THIS PLAT AND THE
DESCRIPTION DEVELOPED FROM IT ARE BASED
ON AN ACTUAL FIELD SURVEY IN DECEMBER 2006.

David E. Slagle 1/29/07
DAVID E. SLAGLE DATE
PROFESSIONAL SURVEYOR # 7408



IPF@
CL INT
KROPP+
ROLLING
HILLS LN

FOR: LOT SPLIT FOR RAY WOOD		
XYZ	DATE: 1/26/07	JOB NO 26-211
	SCALE: 1" = 100'	F.B. NO. NONE/DC USED
	REVISED:	MAP NO.
SURVEY SERVICE INC.	DRAWN BY: RS	
3011 COLUMBUS STREET	CKD BY: DOK	
GROVE CITY OH 43123	CAD FILE 26-211A2	
FAX: 614-875-7862	PH: 614-539-9220	

D-2-G