

# EMHT

Evans, Mechwart, Hambleton & Tilton, Inc.  
Engineers • Surveyors • Planners • Scientists  
5500 New Albany Road, Columbus, OH 43054  
Phone: 614.775.4500 Fax: 614.775.4800

## SURVEY OF ACREAGE PARCEL HALF-SECTION 20, TOWNSHIP 5, RANGE 22 REFUGEE LANDS CITY OF BEXLEY, FRANKLIN COUNTY, OHIO

Date: January 16, 2007

Job No. 2006-0898


Scale: 1" = 100'

Revised: February 9, 2007

### RECEIVED

FEB 20 2007

Franklin County Engineer  
Dean C. Ringle, P.E., P.S.

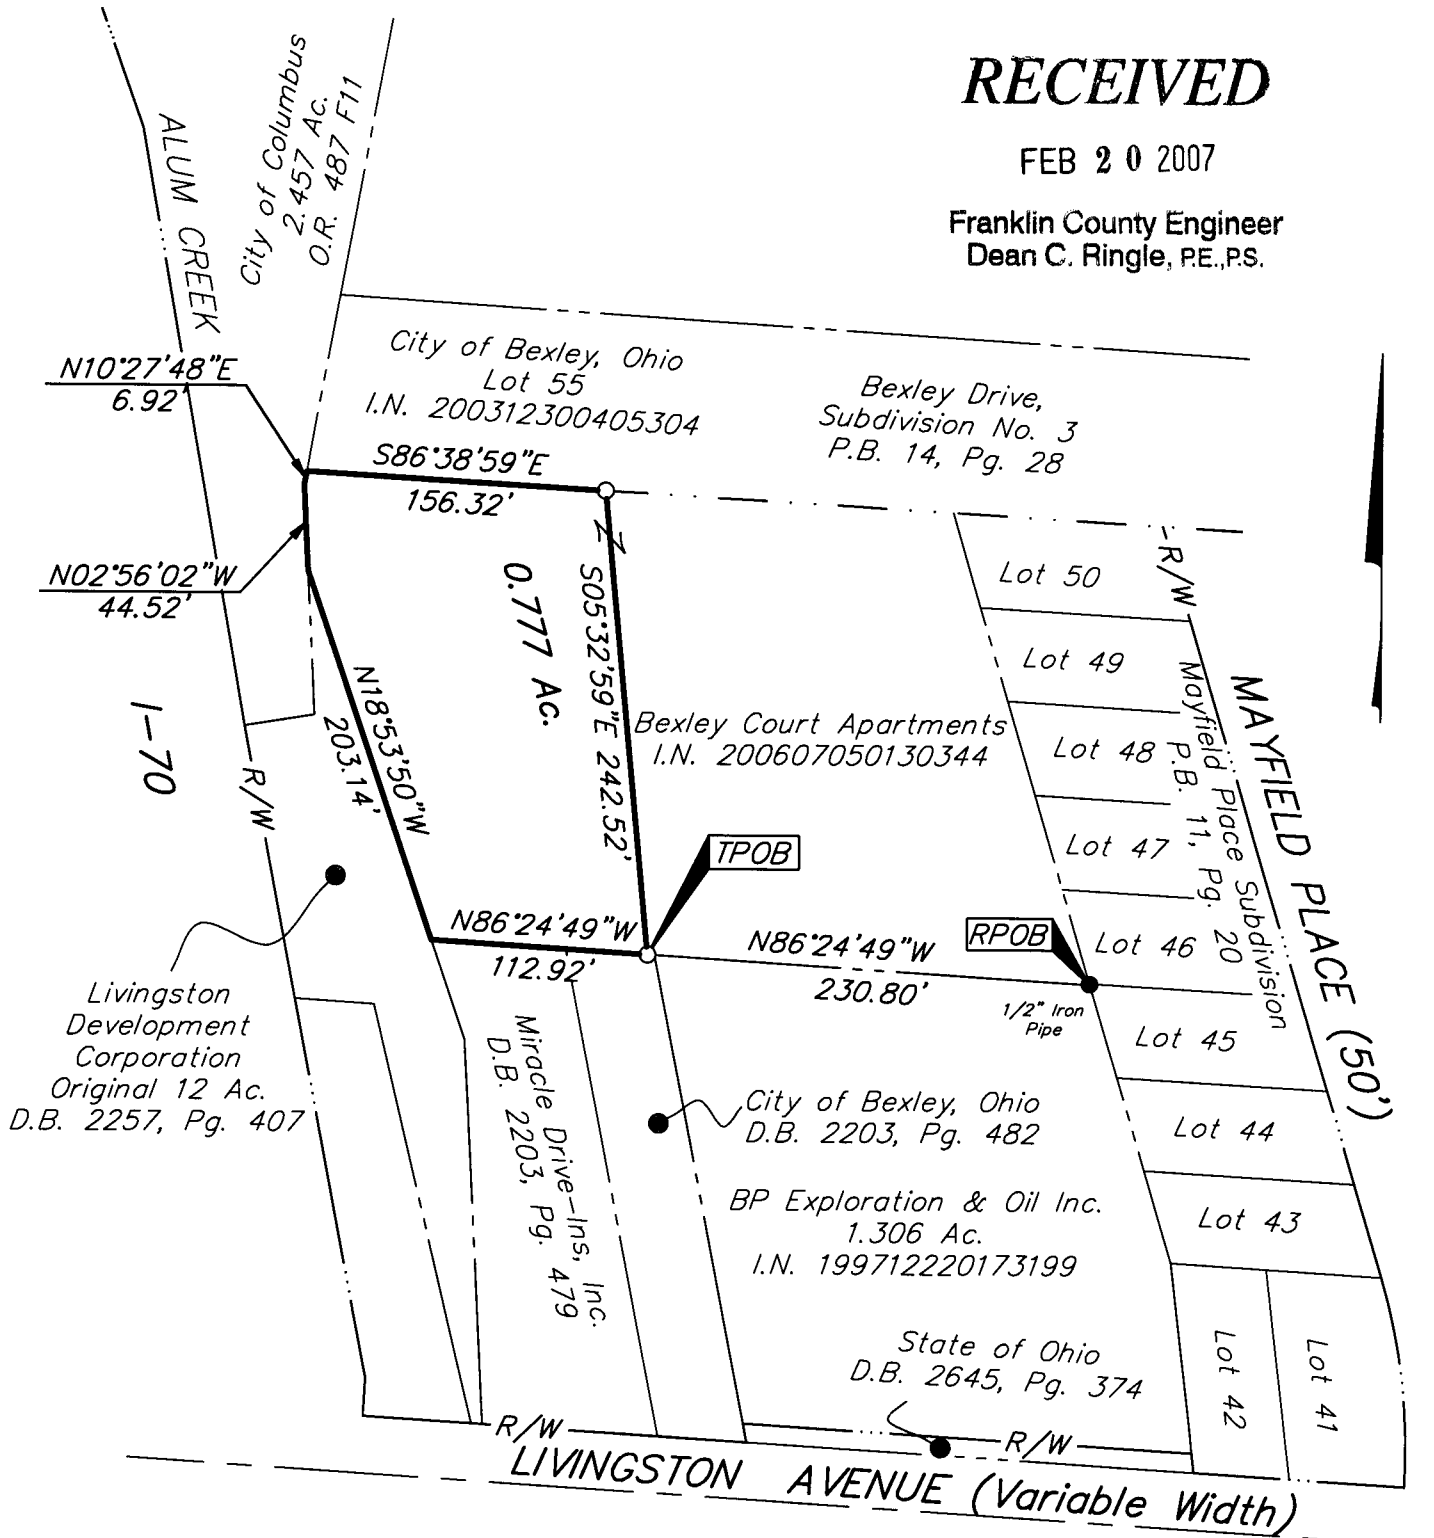

Basis of Bearing: Bearings are based on South 04° 02' East for the easterly line of Park Drive Addition, a subdivision of record in Plat Book 20, Page 36, Recorder's Office, Franklin County, Ohio.

- = I.P. FND.
- = I.P. SET

I.P. Set are 13/16" I.D. iron pipe with cap inscribed EMHT INC



GRAPHIC SCALE (IN FEET)



By *Heather L. King* 2/16/07  
Professional Surveyor No. 8307

\\CMH-DAT1\SURVEY\PROJECT\20060898\DWG\60898BV1.DWG\60898BV1.DWG - PLOTTED BY TWEBB [2/9/2007 11:46:47 AM] - LAST SAVED BY TWEBB [2/9/2007 11:46:47 AM] - NO XREFS - NO LEGAL PORTRAIT LIVINGSTON -