


STATE OF OHIO,
 COUNTY OF FRANKLIN,
 CITY OF COLUMBUS
 SECTION 2, TOWNSHIP 11
 RANGE 21, CONGRESS LANDS

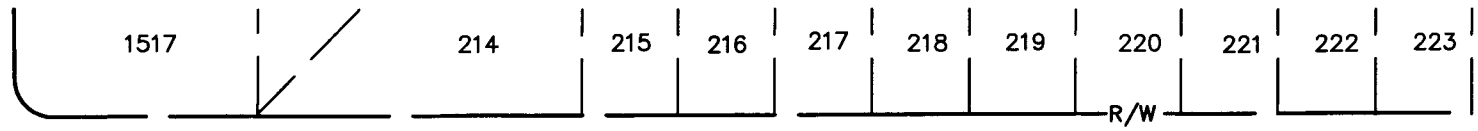


CHATTERTON ROAD 120'

LEGEND
 ● IRON PIN SET
 1" O.D. PIPE 30" LONG
 "M-E COMPANIES/S-6872"


BEARING REFERENCE
 BEARINGS ARE BASED ON SOUTH 07°43'38"
 WEST FOR THE WESTERLY LINE OF THE
 CHATTERTON EAST SECTION 1 SUBDIVISION.

FALCON BRIDGE DRIVE 60'

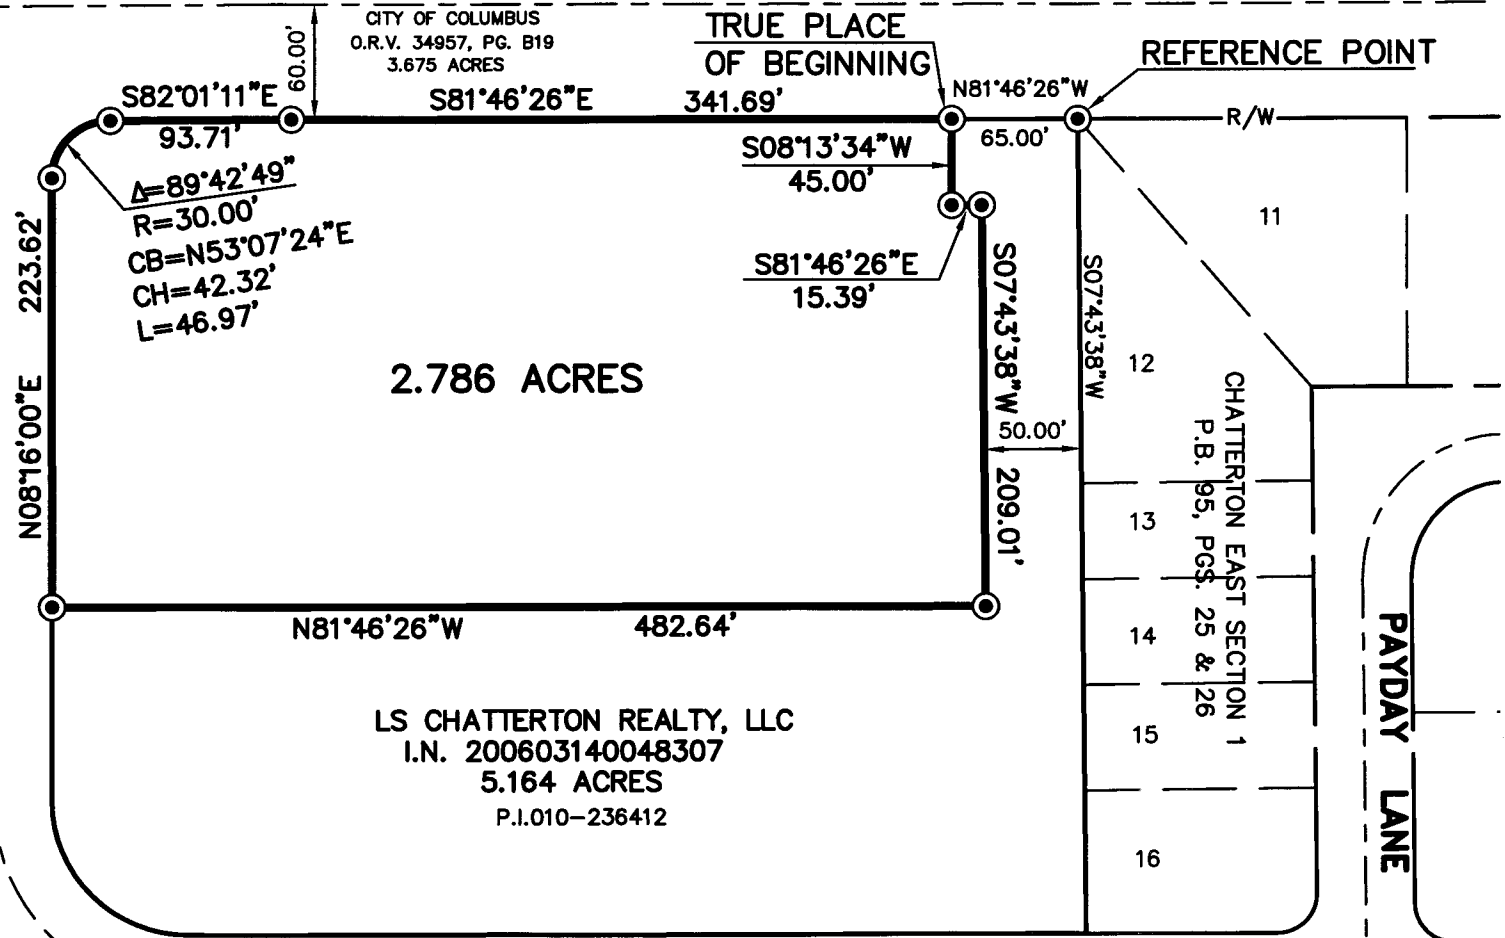

2.786 ACRES

LS CHATTERTON REALTY, LLC
 I.N. 200603140048307
 5.164 ACRES
 P.I.010-236412

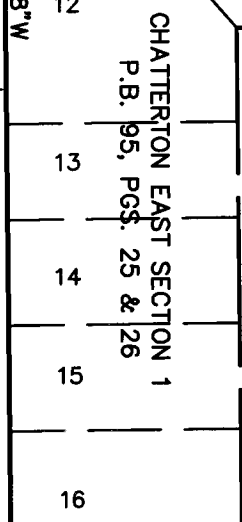




PAYDAY LANE

MATUKA DRIVE 60'



635 Brookside Boulevard
 Westerville, OH 43081
 Contact: BOB WYND
 614-818-4900 ext. 239
 Fax: 614-818-4902
 www.mecompanies.com

PROPERTY SPLIT
 EXHIBIT
 CHATTERTON ROAD
 COLUMBUS, OHIO

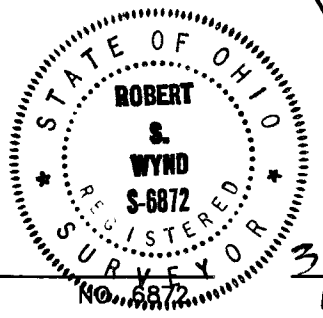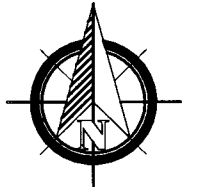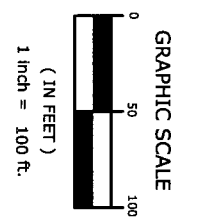

Robert S. Wynd
 REGISTERED SURVEYOR

3/15/07
 DATE

16-S-6

J:\land projects\02-557\dwg\02557SPLIT.dwg by:deliaea on 03/15/2007 04:15:42 pm ~ for M-E Companies, Inc.