

EMHT

Evans, Mechwart, Hambleton & Tilton, Inc.
Engineers • Surveyors • Planners • Scientists
5500 New Albany Road, Columbus, OH 43054
Phone: 614.775.4500 Fax: 614.775.4800


M C M X X V I

SURVEY OF ACREAGE PARCEL FARM LOT 18, QUARTER TOWNSHIP 3, TOWNSHIP 2, RANGE 18 UNITED STATES MILITARY LANDS CITY OF COLUMBUS, FRANKLIN COUNTY, OHIO

Date: December 20, 2007

Scale: 1" = 100'

Job No: 2007-2202

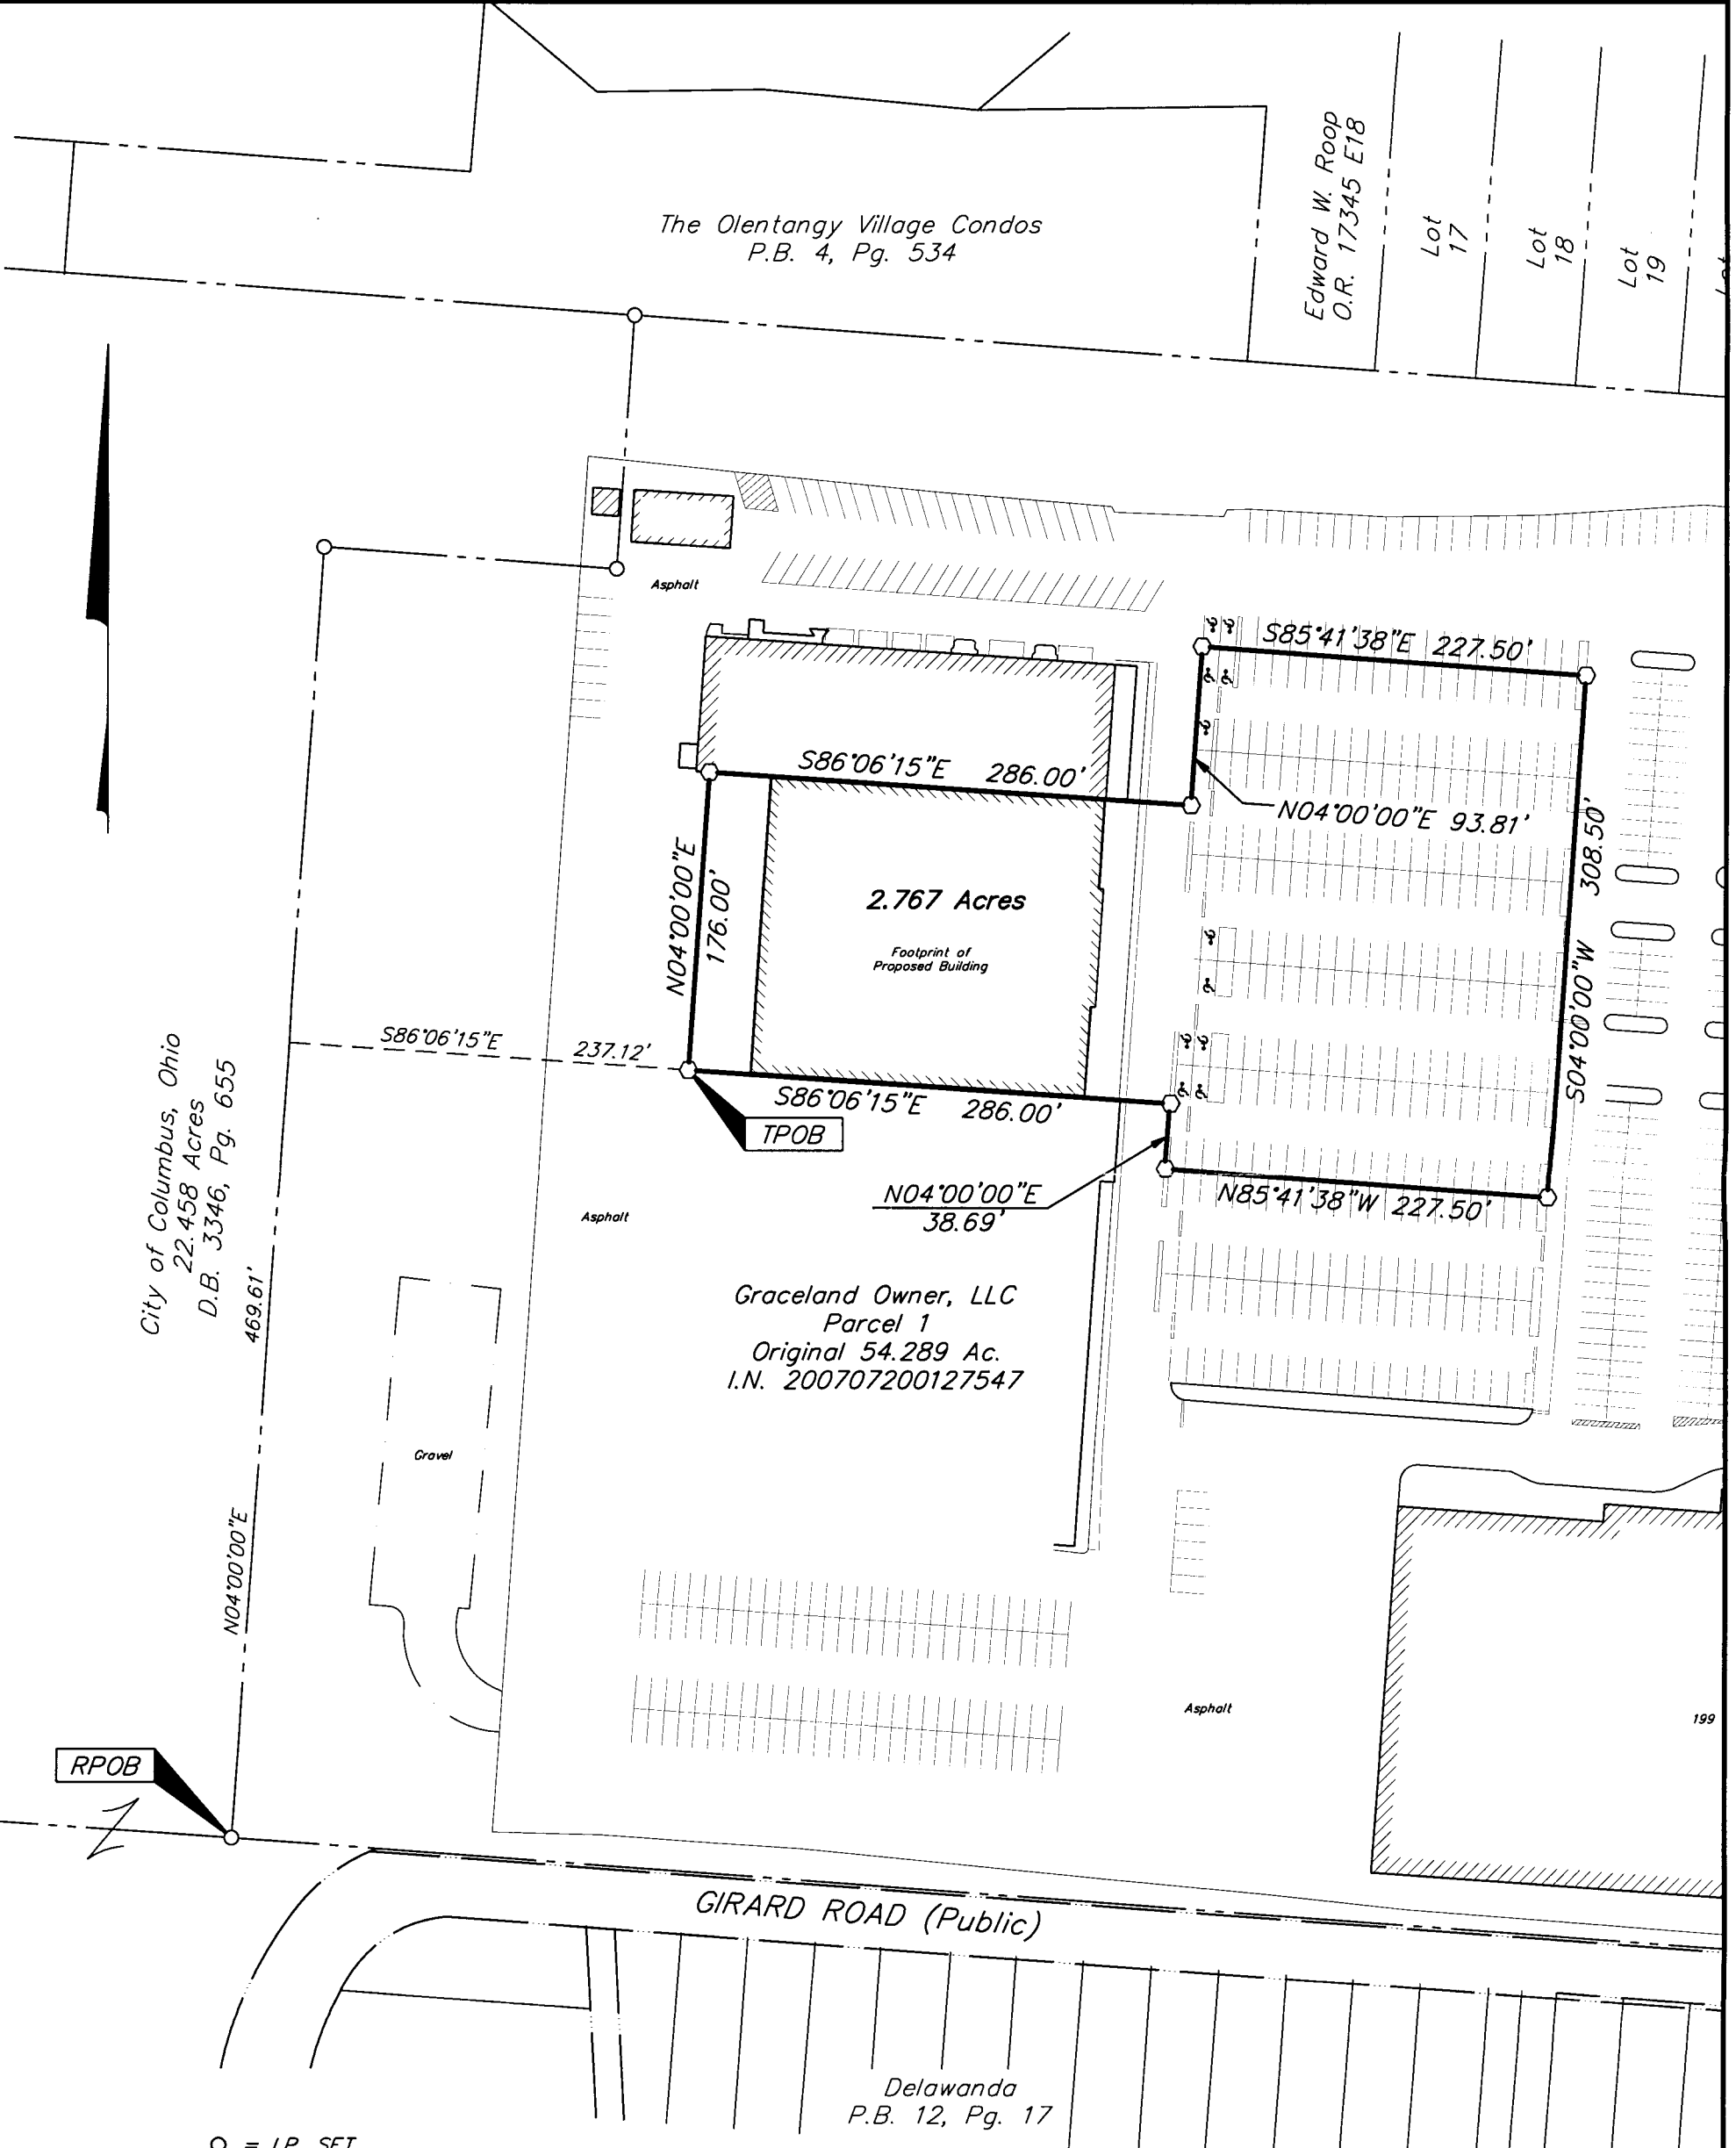

RPOB

○ = I.P. SET
 ○ = MAG. NAIL SET
 I.P. Set are 13/16" I.D. iron
 pipe with cap inscribed EMHT INC



GRAPHIC SCALE
(IN FEET)

BASIS OF BEARINGS: Bearings hereon are based on the same meridian as the centerline of North High Street (S3°45'00"W) of record in Official Record 8798 H16.

RECEIVED
 DEC 21 2007
 Franklin County Engineer
 Dean C. Ringle, P.E., P.S.

By *[Signature]*
 Professional Surveyor No. 7840
 State of Ohio
 James M. Pearsall
 7840
 RECEIVED
 12/21/07

\\CMHDATA1\SURVEY\PROJECT\20072202\DWG\72202BV.DWG-11X17 PORTRAIT CANNON - NO XREFS - LAST SAVED BY HKING [12/20/2007 4:01:24 PM] - PLOTTED BY HKING [12/20/2007 4:01:24 PM]