


- LEGEND**
- ⊙ w.v. EXISTING WATER VALVE
 - ⊙ g.v. EXISTING GAS VALVE
 - ⊙ f.h. EXISTING FIRE HYDRANT
 - ⊙ p.f.h. PROPOSED FIRE HYDRANT
 - — — PROPOSED WATER LINE
 - — — PROPOSED STORM CULVERT

PROVIDE HYDRANT EXTENSIONS FOR ALL HYDRANTS ALONG WASHINGTON AVENUE.

ALL STORM SEWER ALONG WASHINGTON STREET SHALL HAVE GRANULAR BACKFILL

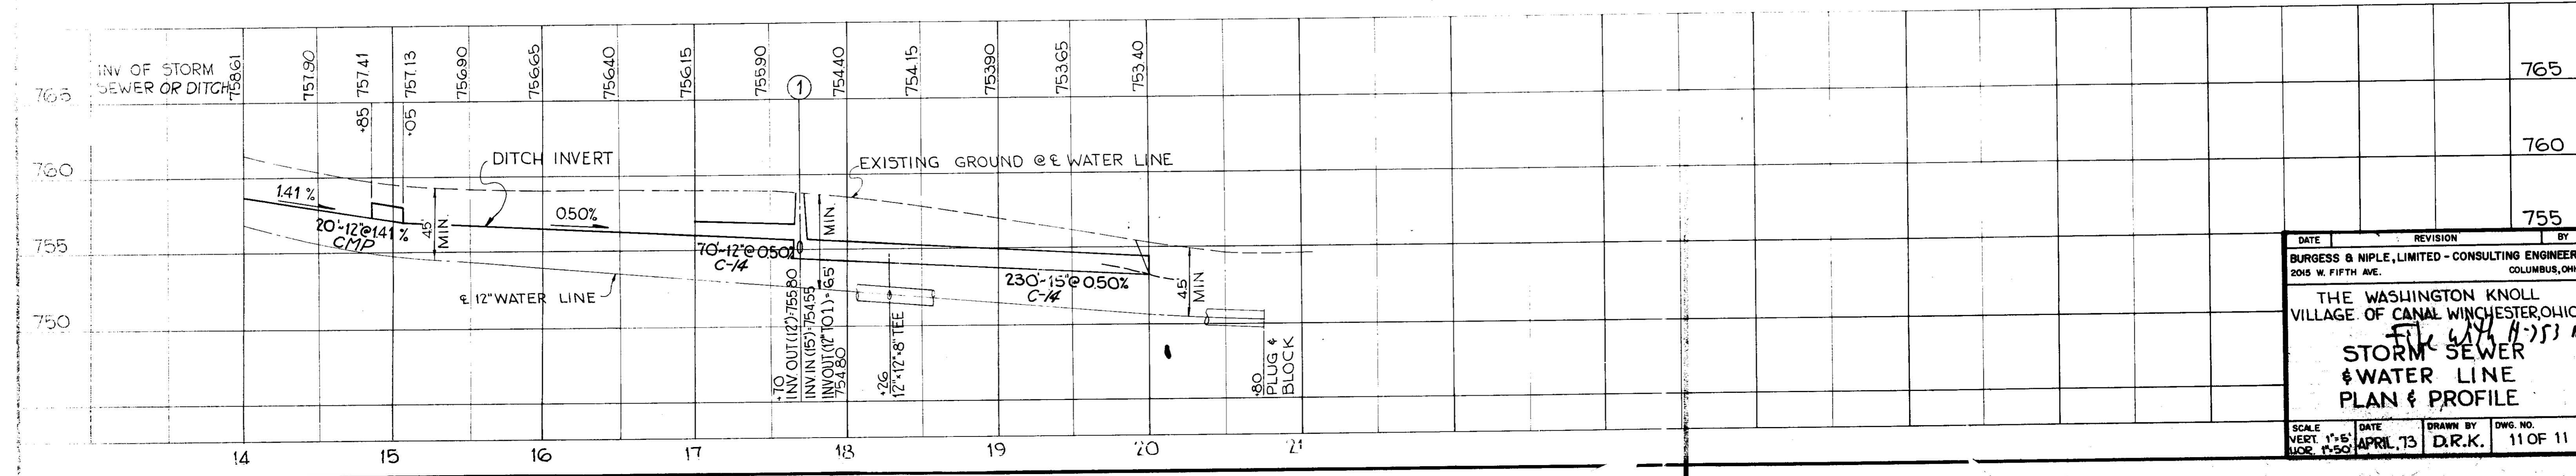

DATE	REVISION	BY
BURGESS & NIPLE, LIMITED - CONSULTING ENGINEERS 2015 W. FIFTH AVE. COLUMBUS, OHIO		
THE WASHINGTON KNOLL VILLAGE OF CANAL WINCHESTER, OHIO		
STORM SEWER & WATER LINE PLAN & PROFILE		
SCALE VERT. 1"=5' HOR. 1"=50'	DATE APRIL 73	DRAWN BY D.R.K.
		DWG. NO. 11 OF 11