



SURVEY OF ACREAGE PARCEL
QUARTER TOWNSHIP 2, SECTION 4 & 5, TOWNSHIP 2, RANGE 16
UNITED STATES MILITARY LANDS
PLAIN TOWNSHIP, FRANKLIN COUNTY, OHIO

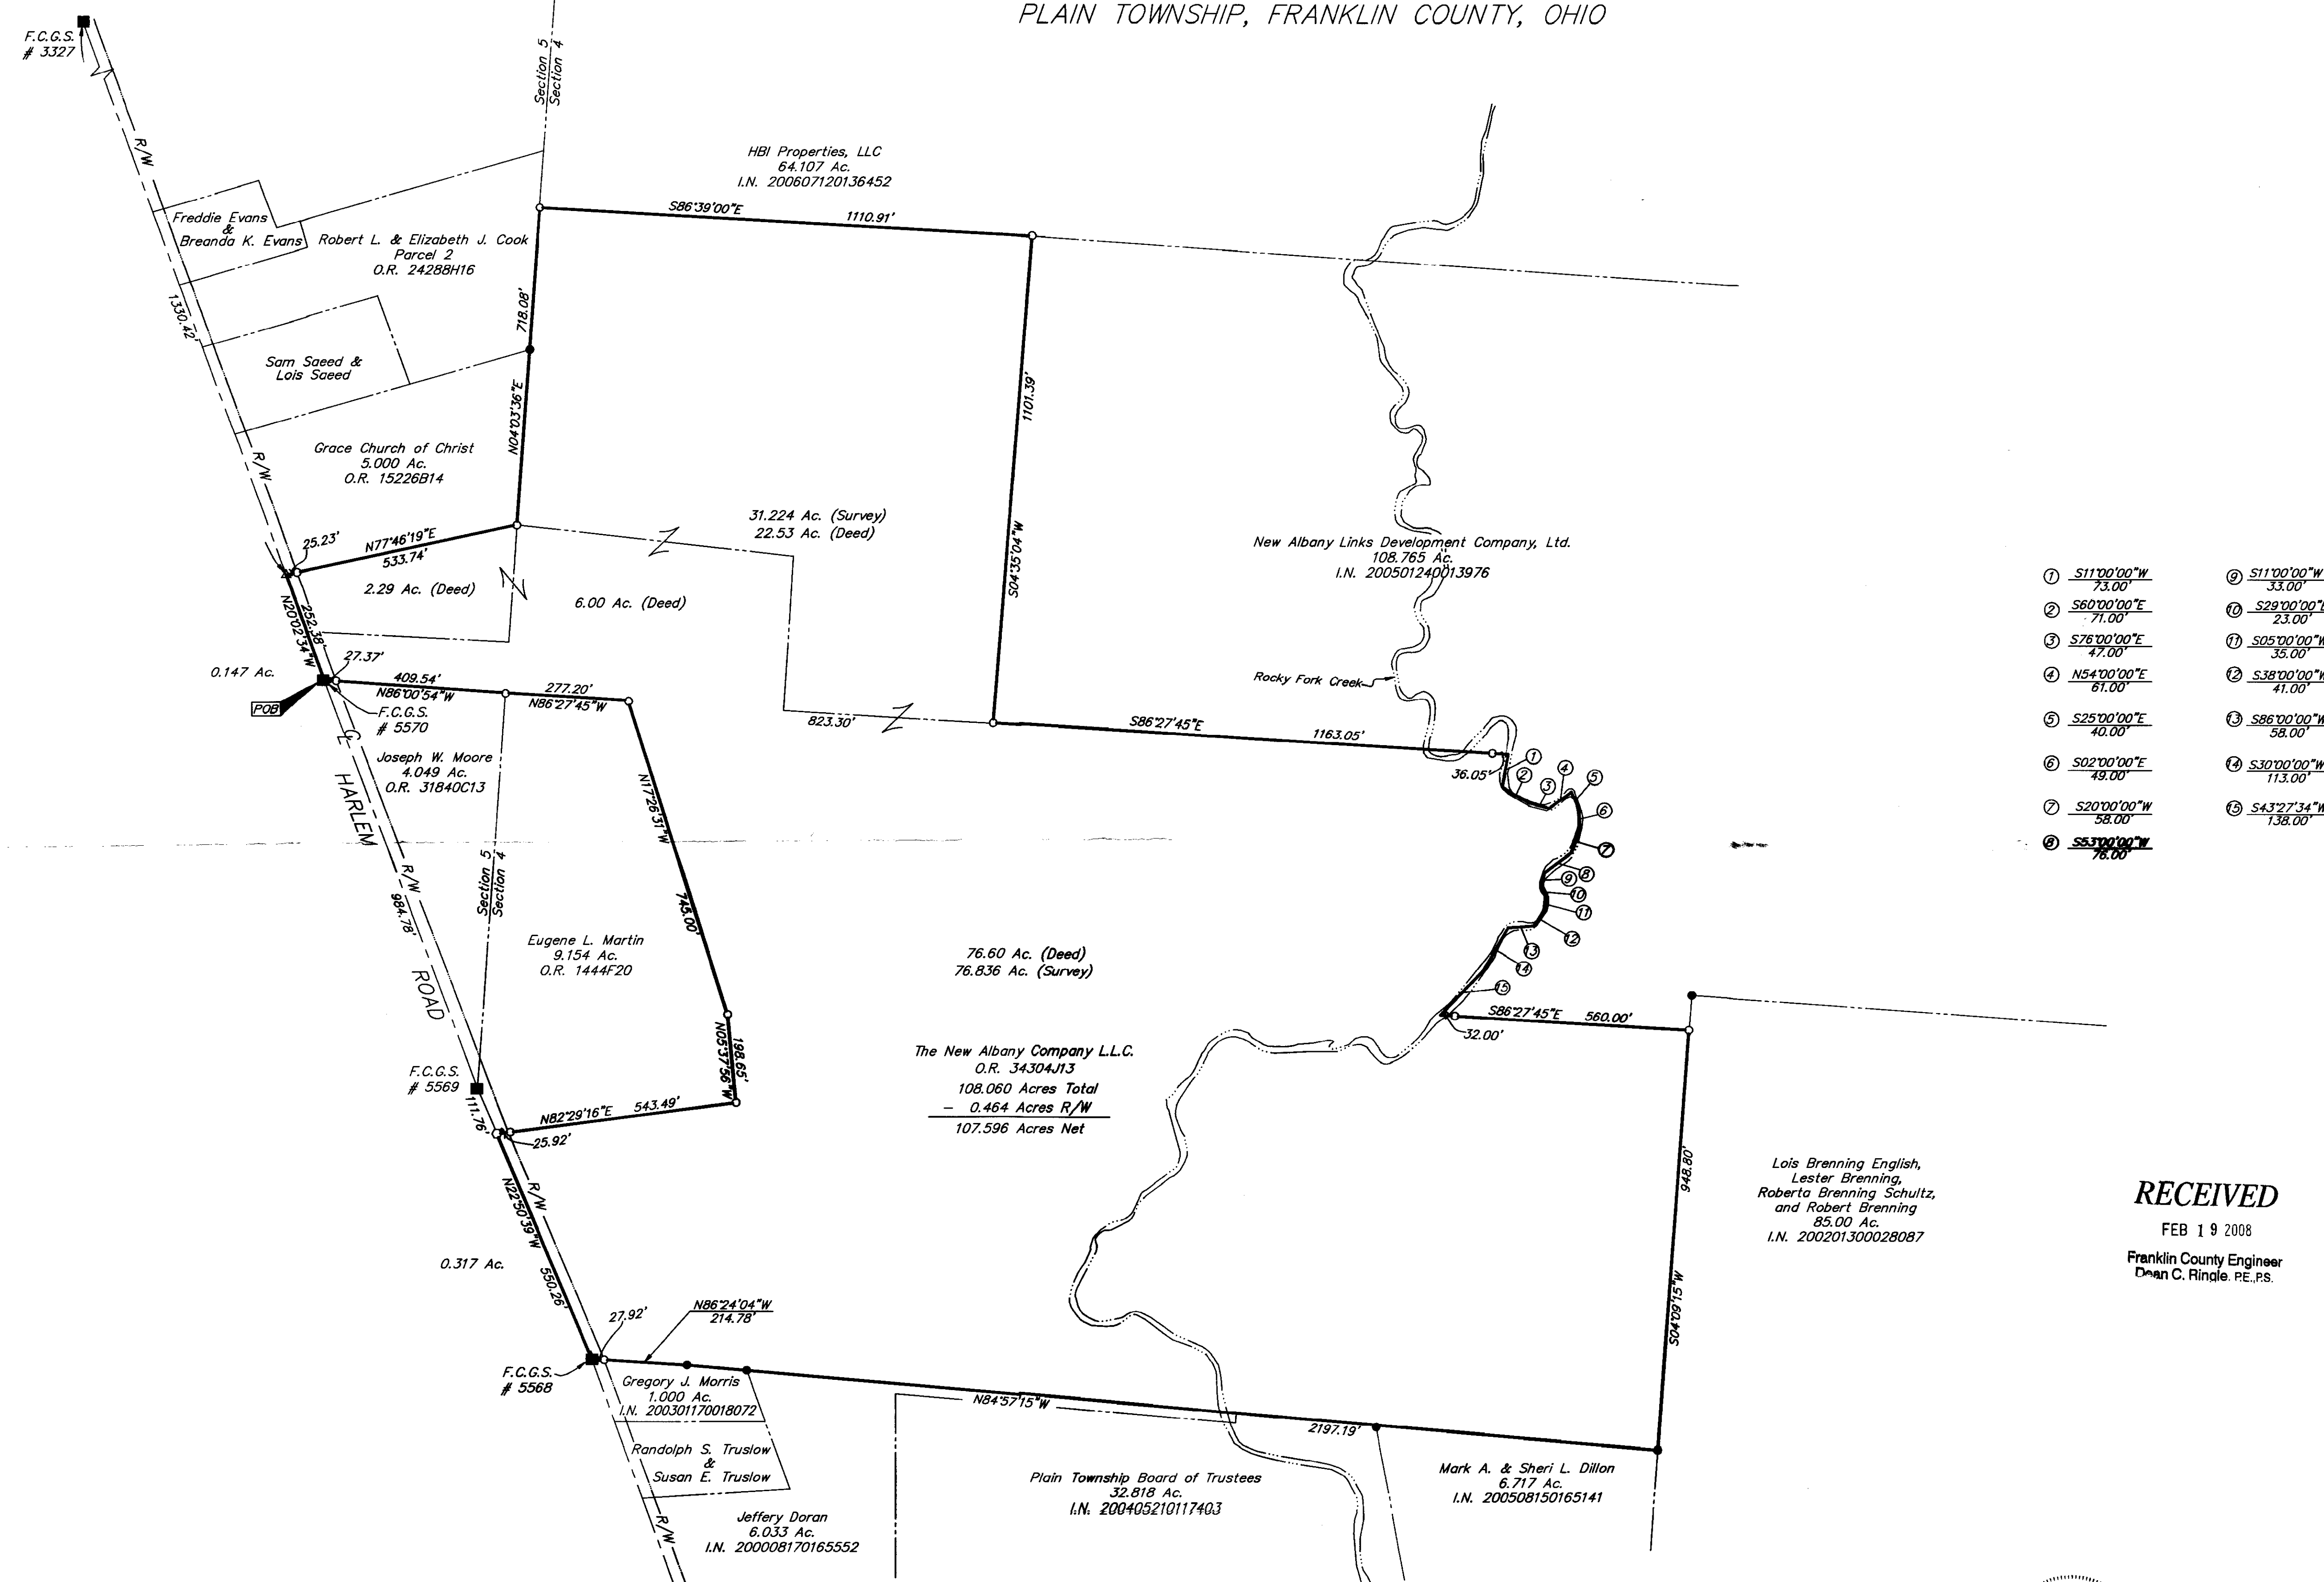

- ① S11°00'00"W 73.00'
- ② S80°00'00"E 23.00'
- ③ S76°00'00"E 47.00'
- ④ N54°00'00"E 61.00'
- ⑤ S25°00'00"E 40.00'
- ⑥ S02°00'00"E 49.00'
- ⑦ S20°00'00"W 58.00'
- ⑧ S53°00'00"W 78.00'
- ⑨ S11°00'00"W 33.00'
- ⑩ S29°00'00"E 23.00'
- ⑪ S05°00'00"W 35.00'
- ⑫ S38°00'00"W 41.00'
- ⑬ S86°00'00"W 58.00'
- ⑭ S30°00'00"W 113.00'
- ⑮ S43°27'34"W 138.00'

RECEIVED
 FEB 19 2008
 Franklin County Engineer
 Dean C. Ringle, PE, PS.


- = STONE FND.
 - = MON. FND.
 - = I.P. FND.
 - = I.P. SET
 - = MAG. NAIL FND.
 - = MAG. NAIL SET
 - ▲ = R.R. SPK. FND.
 - △ = R.R. SPK. SET
 - = P.K. NAIL FND.
- I.P. Set are 13/16" I.D. iron pipe with cap inscribed EMHT INC

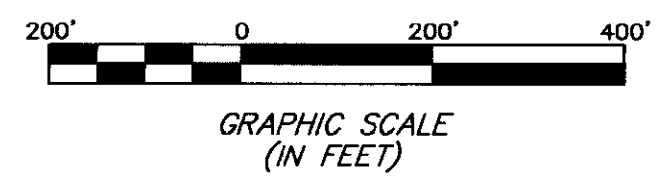

According to the Federal Emergency Management Agency's Flood Insurance Rate Map (dated August 2, 1995), the subject parcels shown hereon lies within Zone AE (areas inundated by 100-year flood), Zone X (areas determined to be inside 100-year flood plain) and Zone X (areas outside 500-year flood plain), Community Panel No. 39049C0180G.

Note: This survey was prepared using documents of record, prior plats of survey, and observable field evidence. Occupation, in general, fits survey

BASIS OF BEARINGS: The bearings are based on the Ohio State Plane coordinate system as per NAD83. Control for bearings was from Coordinates of Monuments Frank 183 and F.C.G.S. 3327 established by the Franklin County Engineering Department using Global Positioning System procedures and equipment in which the bearing between monuments is North 03° 07' 31" East.

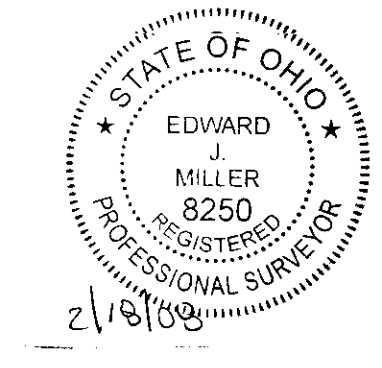

By: _____
 Professional Surveyor No. 8250

EMHT		Date: February 15, 2008	
Evans, Mechwart, Hambleton & Tilton, Inc. Engineers + Surveyors + Planners + Scientists 5500 New Albany Road, Columbus, OH 43254 Phone: 614.775.4000 Fax: 614.775.4800		Scale: 1" = 200'	
M C M X X V		Job No: 2008-0323	
		Sheet: 1 of 1	
REVISIONS			
MARK	DATE	DESCRIPTION	

I:\CHDATA1\SURVEY\PROJECT\20080323\DWG\80323BVI.DWG (2/15/2008 10:16:14 AM) - PLOTTED BY: MRSSLER [2/15/2008 10:16:14 AM] - LAST SAVED BY: MRSSLER [2/15/2008 10:16:14 AM] - NO XREFS -