



BASIS OF BEARINGS: The centerline of Trabue Road, being N 77° 58' 00" E, as shown of record in Instrument No. 200506280125626.

—○— MAG Nail Set Unless Otherwise Shown.

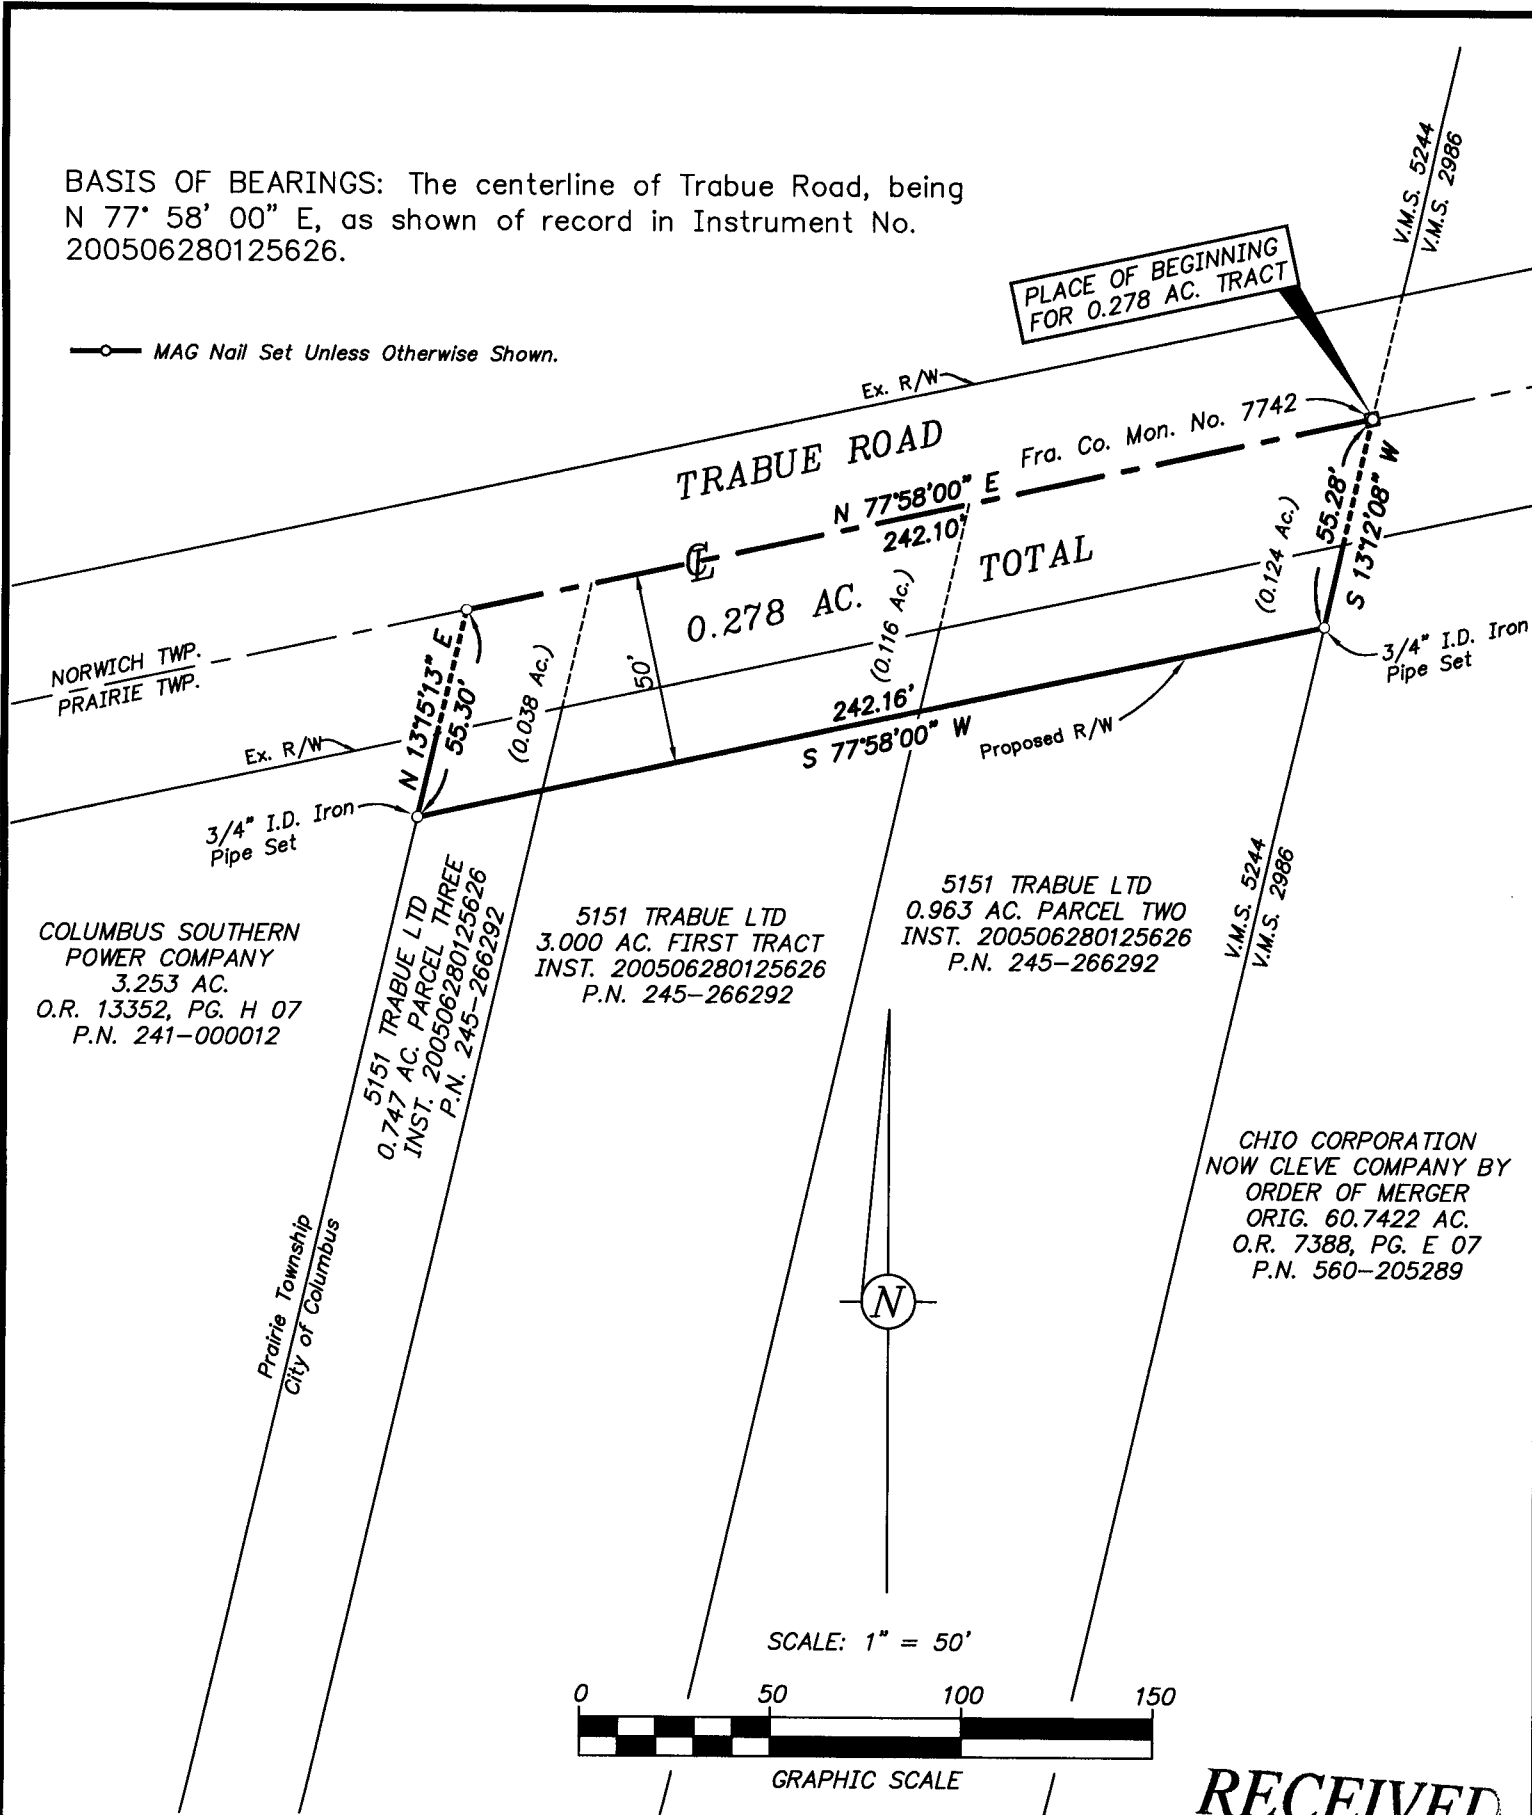

SCALE: 1" = 50'

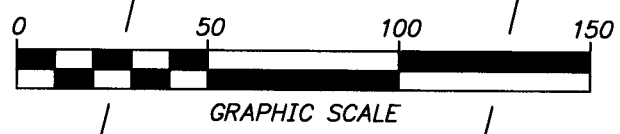


**RECEIVED**

MAR 21 2008

Franklin County Engineer  
Dean C. Rinaldi P.E., P.S.

**0.278 ACRE ROAD RIGHT-OF-WAY DEDICATION  
AT 5151 TRABUE ROAD  
CITY OF COLUMBUS, FRANKLIN COUNTY, OHIO**

SCALE: 1" = 50'

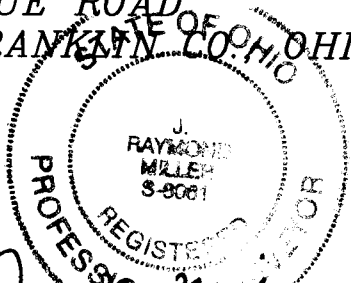

MARCH 12, 2008

**C.F. Bird & R.J. Bull, Inc.**  
2875 W. Dublin-Granville Rd.  
Columbus, Ohio 43235

By Jay R. Miller  
Jay R. Miller ~ Ohio Surveyor No. 8061