

NOTE: CENTERLINE AND RIGHT-OF-WAY OF EAST FIFTH AVE. AS ESTABLISHED BY PREVIOUS R.D. ZANDE SURVEY OF 58.734 ACRES, DATED OCT. 1989. (Job No. 2290)

**BOUNDARY SURVEY OF
16.409 ACRES
AND
24.958 ACRES
LYING IN**

**QUARTER TOWNSHIP 4, TOWNSHIP 1, RANGE 17
UNITED STATES MILITARY DISTRICT
CITY OF COLUMBUS, COUNTY OF FRANKLIN, STATE OF OHIO**

LINE	BEARING	DISTANCE
L1	S 55°45'43" W	25.42'
L2	N 36°47'28" W	74.48'
L3	N 53°28'34" W	125.00'

CURVE	DELTA ANGLE	RADIUS	ARC LENGTH	CHORD BEARING	CHORD LENGTH
C1	90°00'00"	50.00'	78.54'	N 81°47'28" W	70.71'
C2	48°44'34"	280.00'	246.71'	N 61°09'45" W	239.34'
C3	32°02'28"	580.00'	313.16'	N 69°30'48" W	309.10'
C4	03°09'15"	640.00'	35.23'	N 55°04'11" W	35.23'

LEGEND

- IPF IRON PIN FOUND
- IPS IRON PIN SET
- ▲ RRSF RAILROAD SPIKE FOUND
- △ RRS RAILROAD SPIKE SET
- ◆ PKNF PK NAIL FOUND
- MINE BOLT FD
- MON MONUMENT BOX FOUND
- CMF CONCRETE RIGHT-OF-WAY MONUMENT FOUND
- STONE STONE FOUND

BASIS OF BEARINGS:

THE BEARINGS SHOWN HEREON ARE BASED ON THE BEARING OF SOUTH 85°33'07" EAST FOR THE CENTERLINE OF INTERNATIONAL GATEWAY (AIRPORT ROAD), AS SHOWN ON THE STATE OF OHIO DEPARTMENT OF TRANSPORTATION RIGHT-OF-WAY PLANS FRA-670-3.93-AA.

GENERAL NOTES:

- THIS SURVEY DOES NOT REPRESENT ANY EASEMENTS THAT MAY AFFECT THE SUBJECT PARCEL.
- THIS SURVEY DOES NOT REPRESENT ANY UNDERGROUND UTILITIES THAT MAY AFFECT THE SUBJECT PARCEL.
- ALL IRON PINS SET ARE 3/4 INCH IRON PIPES, 30 INCHES IN LENGTH, WITH A YELLOW CAP BEARING THE NAME "R. D. ZANDE".

FLOOD NOTE:


THE SUBJECT PROPERTY LIES IN ZONE X (AREA DETERMINED TO BE OUTSIDE THE 500 YEAR FLOOD PLAIN), AS DETERMINED BY GRAPHIC INTERPOLATION FROM THE FLOOD INSURANCE RATE MAP NUMBER 39048CD280 G, WITH AN EFFECTIVE DATE OF AUGUST, 2, 1995, PUBLISHED BY THE FEDERAL EMERGENCY MANAGEMENT AGENCY.

CERTIFICATION:

I HEREBY CERTIFY THAT THIS SURVEY SHOWN ON THE ATTACHED PLAT WAS PREPARED FROM AN ON THE GROUND SURVEY ON AS CONDUCTED BY R.D. ZANDE & ASSOCIATES MADE UNDER MY SUPERVISION AND THAT IT AND THE INFORMATION, COURSES AND DISTANCES AS SHOWN ARE CORRECT TO THE BEST OF MY KNOWLEDGE.

R. D. ZANDE & ASSOCIATES, INC.

Mark Alan Smith
MARK ALAN SMITH
REGISTERED SURVEYOR NO. S-8232

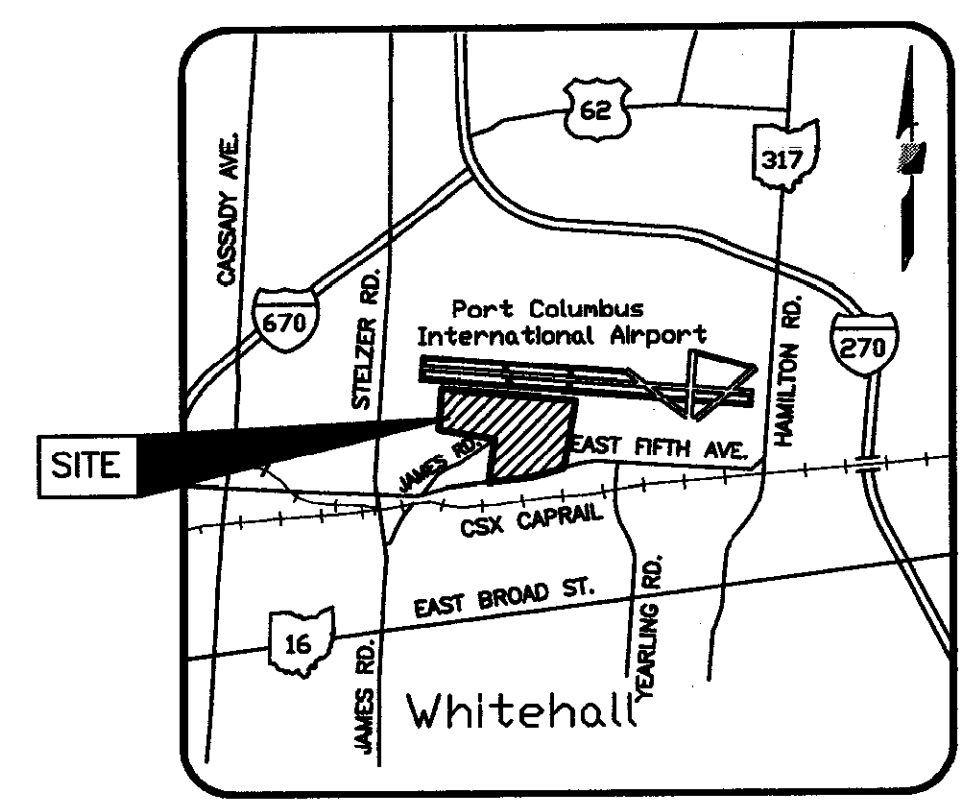

**VICINITY MAP
(NOT TO SCALE)**



SCALE IN FEET
SCALE: 1 INCH = 200 FEET

RECEIVED

NOV 18 2003
Franklin County Engineer
Dean C. Ringle, P.E., P.S.

PREPARED BY:
R.D. Zande & Associates
1500 LAKE SHORE DRIVE
COLUMBUS, OHIO 43204
PH (614) 496-4363 FAX (614) 496-4367
1-800-340-8743

COPYRIGHT © 2003 R.D. ZANDE & ASSOCIATES, INC.
ALL RIGHTS RESERVED. ALL REPORTS, PLANS, SPECIFICATIONS, COMPUTER FILES, FIELD DATA, NOTES, DOCUMENTS, AND OTHER ITEMS PREPARED BY R. D. ZANDE & ASSOCIATES, INC. ("ZANDE") ARE INSTRUMENTS OF SERVICE AND REMAIN THE PROPERTY OF ZANDE. THE USE OF THESE ITEMS BY ZANDE'S CLIENT IS SUBJECT TO ALL OF THE TERMS, CONDITIONS AND LIMITATIONS SET FORTH IN THE AGREEMENT BETWEEN SUCH CLIENT AND ZANDE. ADDITIONAL USE IS PROHIBITED WITHOUT THE WRITTEN CONSENT OF ZANDE.