
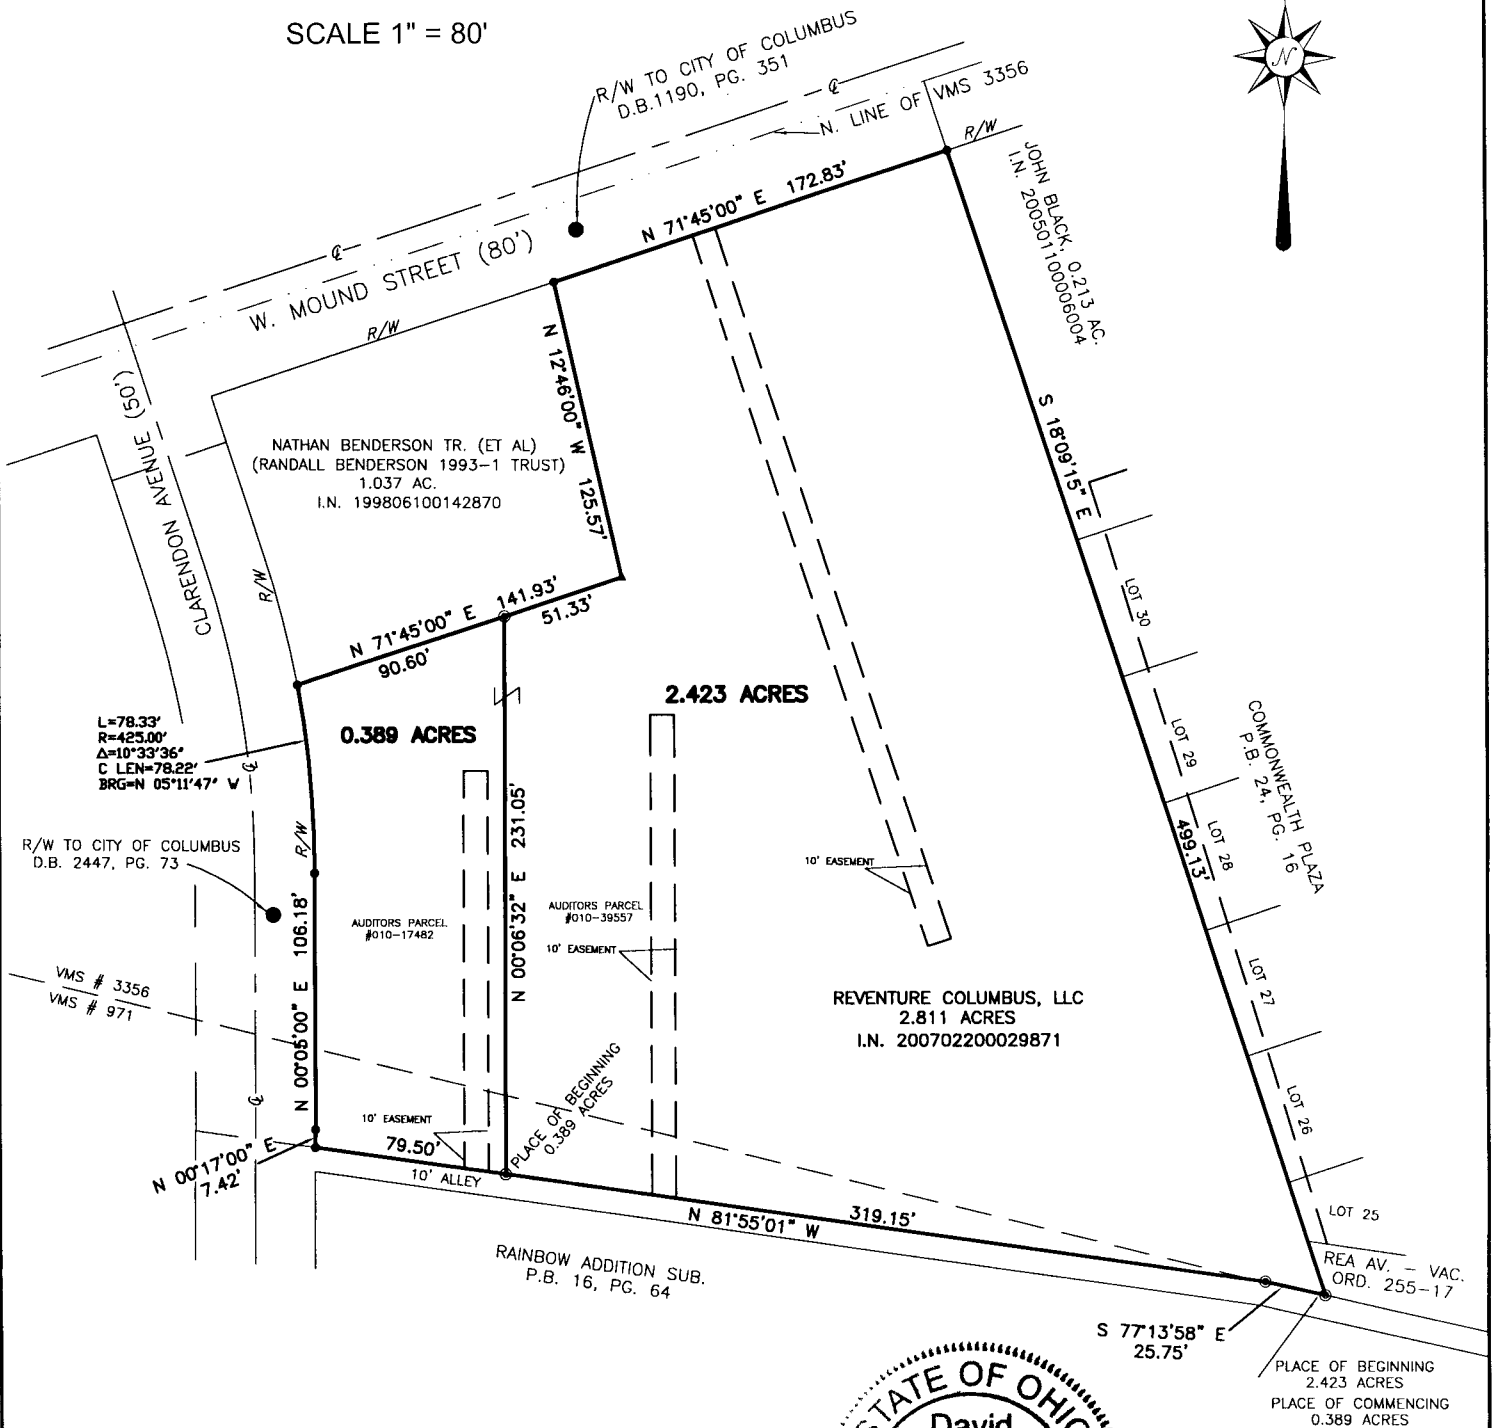


PLAT OF SURVEY

VIRGINIA MILITARY SURVEY NO.S 3356 & 971
CITY OF COLUMBUS, FRANKLIN COUNTY, OHIO

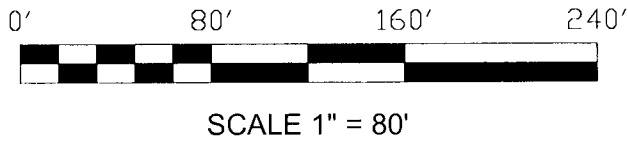

LEGEND:

- = 3/4" IRON PIN FOUND
- ⊙ = 5/8" REBAR W/ "HOY" CAP SET
- ▲ = P.K. NAIL FOUND

Bearings are based on N 71°45'00"E, as given for the southerly right-of-way line of W. Mound Street in Instrument Number 200702200029871, Recorder's Office, Franklin County, Ohio.

We hereby certify that the above plat was prepared from an actual field survey and to the best of our knowledge and belief is correct. All dimensions along arcs are chord distances.

HOY SURVEYING SERVICES, INC.

David B. McCoy
DAVID B. MCCOY
Registered Professional Surveyor No. 7632
6/29/2009
Date

5750 Chandler Court
Westerville, OH 43082
E-Mail: hoyssinc@aol.com
Phone (614) 895-1922
Survey Fax (614) 895-1949
Construction Fax (614) 895-9549

