


**SURVEY OF ACREAGE TRACT  
 QUARTER TOWNSHIP 3, TOWNSHIP 2, RANGE 16  
 UNITED STATES MILITARY LANDS  
 CITY OF COLUMBUS, COUNTY OF FRANKLIN, STATE OF OHIO**

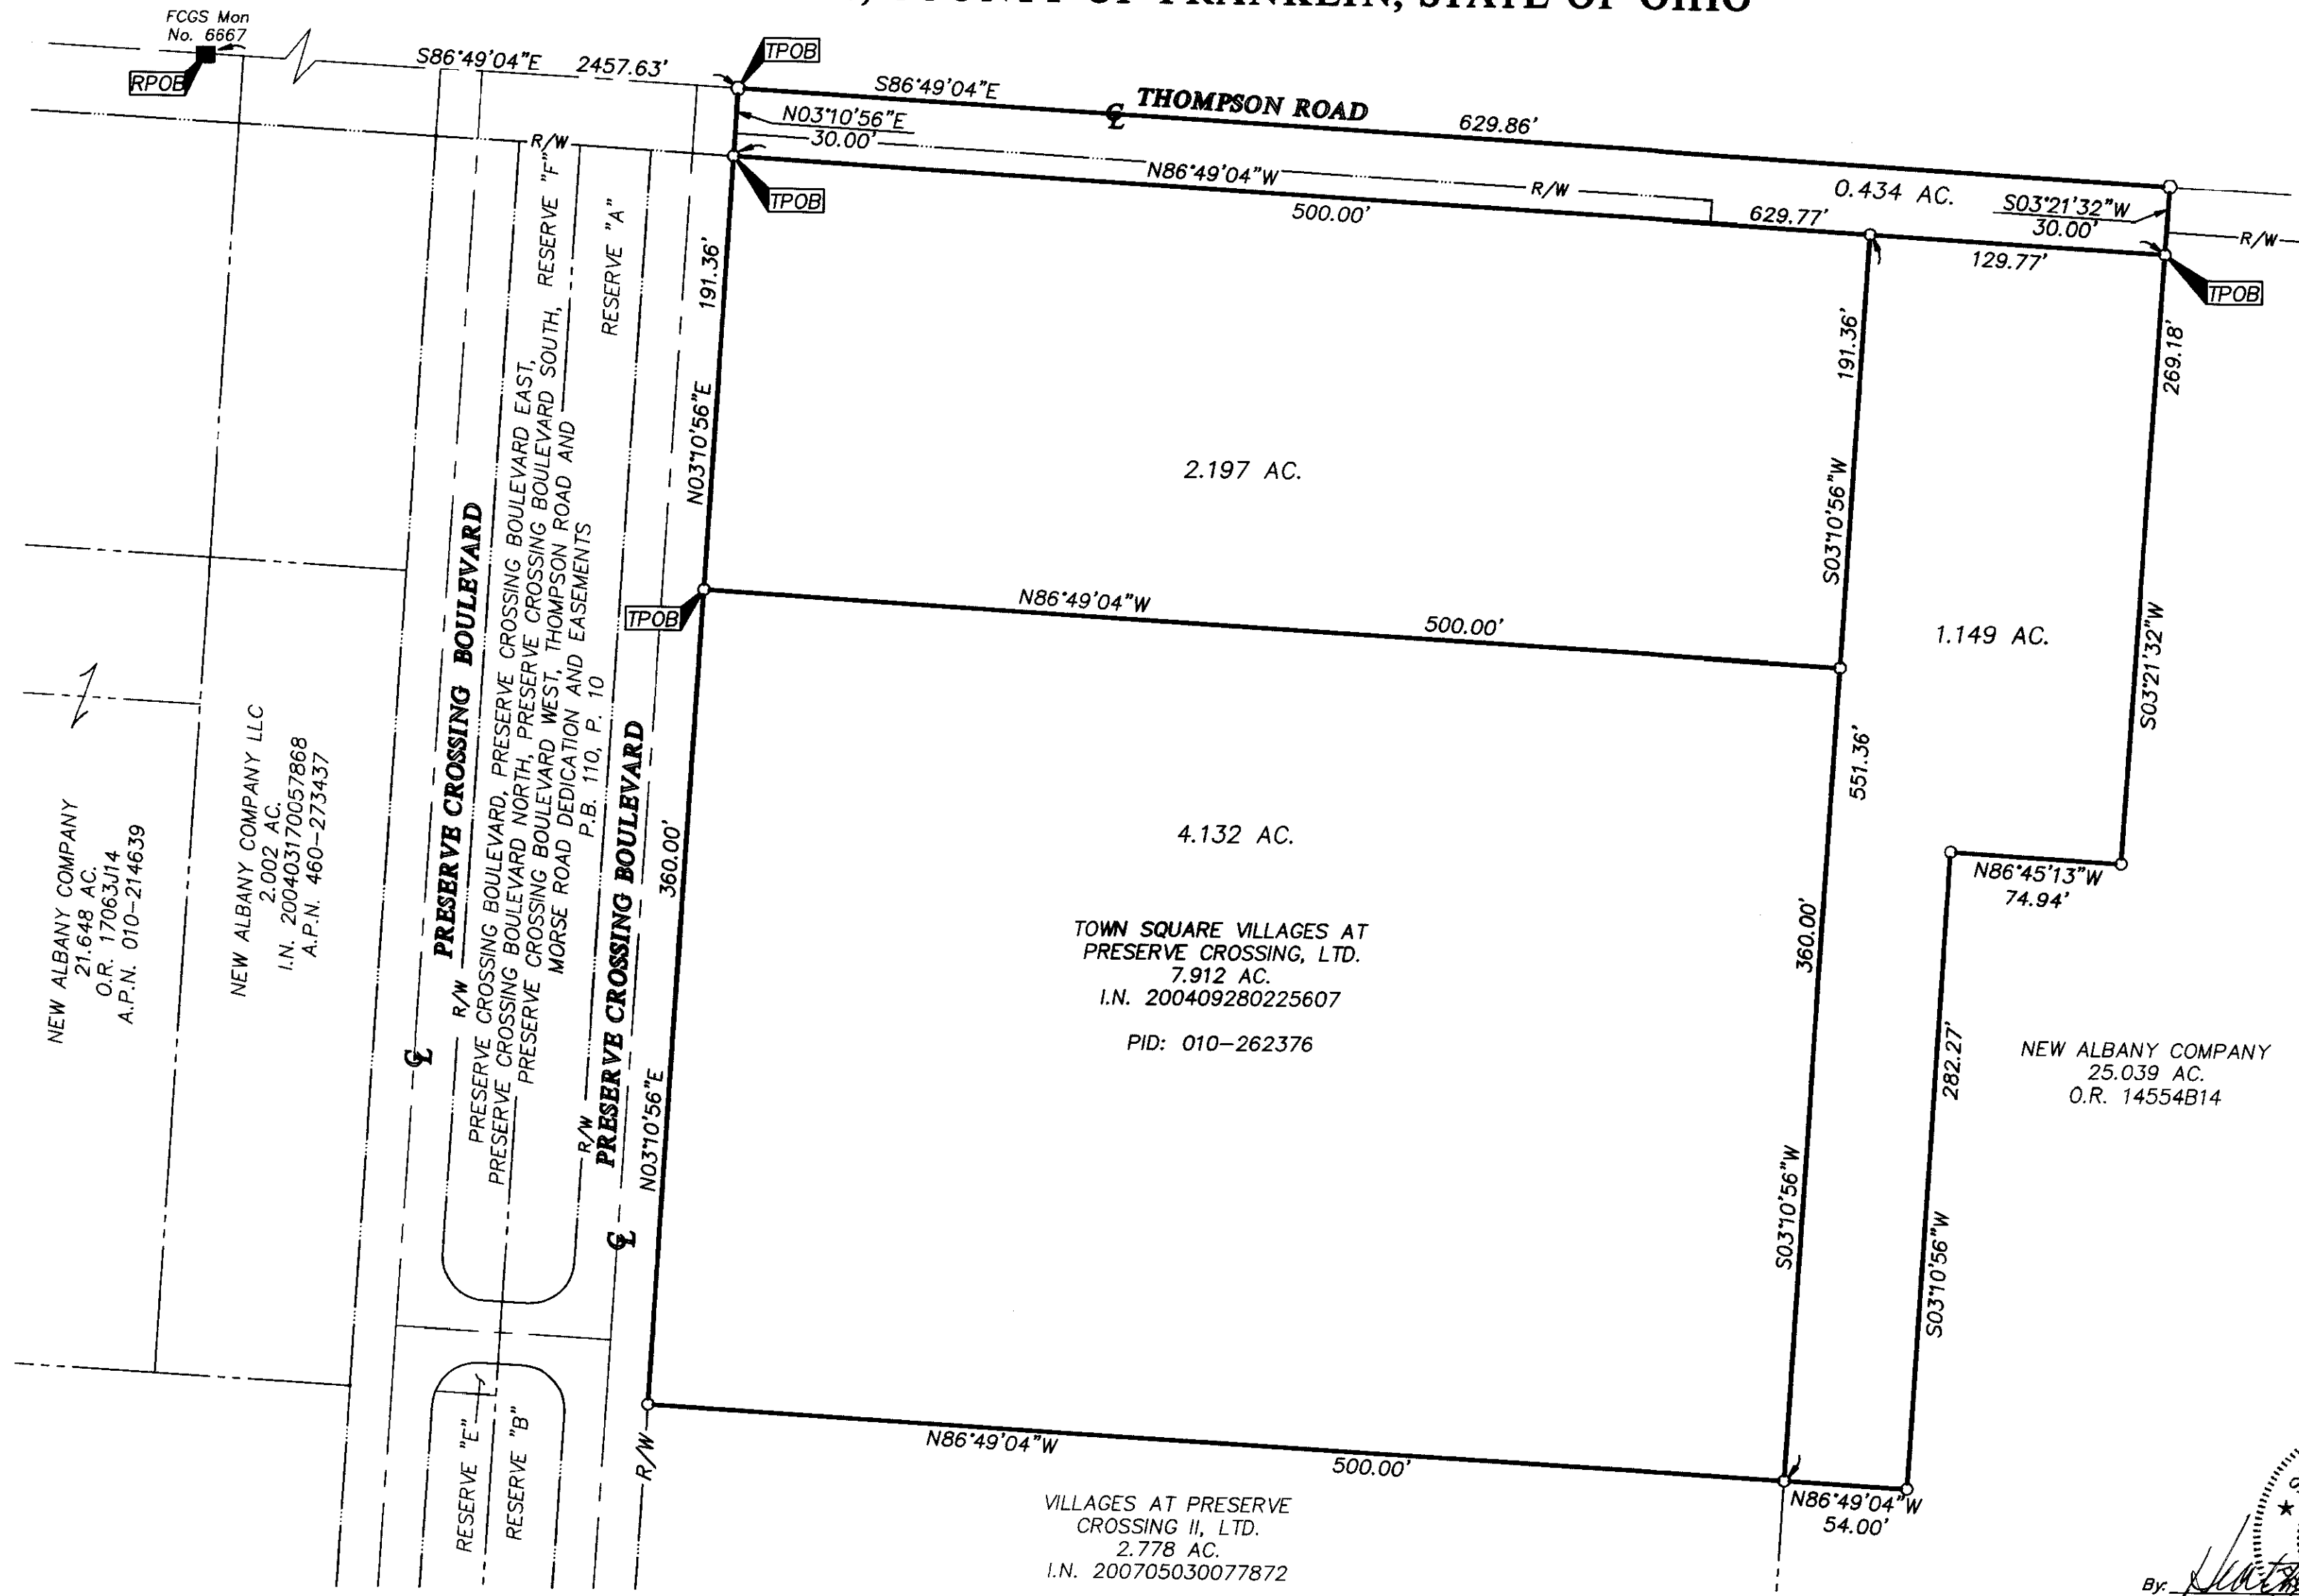

NEW ALBANY COMPANY  
 21.648 AC.  
 O.R. 17063J14  
 A.P.N. 010-214639

NEW ALBANY COMPANY LLC  
 2.002 AC.  
 I.N. 200403170057868  
 A.P.N. 460-273437


TOWN SQUARE VILLAGES AT  
 PRESERVE CROSSING, LTD.  
 7.912 AC.  
 I.N. 200409280225607  
 PID: 010-262376

VILLAGES AT PRESERVE  
 CROSSING II, LTD.  
 2.778 AC.  
 I.N. 200705030077872

NEW ALBANY COMPANY  
 25.039 AC.  
 O.R. 14554B14

STATE OF OHIO  
 HEATHER L. KING  
 S-8307  
 REGISTERED PROFESSIONAL SURVEYOR  
 By: *[Signature]* 7/2/08

- = STONE FND.
- = MON. FND.
- = I.P. FND.
- = I.P. SET
- = MAG. NAIL FND.
- = MAG. NAIL SET
- ▲ = R.R. SPK. FND.
- △ = R.R. SPK. SET
- ◆ = P.K. NAIL FND.

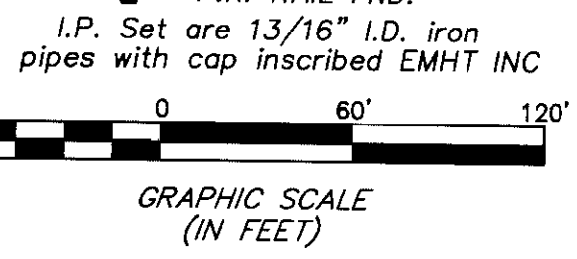

According to the Federal Emergency Management Agency's Flood Insurance Rate map (dated Jun 17, 2008), the subject tracts shown hereon lie within Zone X (areas outside 500-year flood plain), Community Panel No. 39049C0203 K and 39049C0211 K.

**BASIS OF BEARINGS:** Bearings are based on the Ohio State Plane Coordinate System, South Zone, as per NAD83 (1986 Adjustment). Control for bearings was from coordinates of FCGS 6666 & 6667, having a bearing of South 86° 56' 02" East, established by the Franklin County Engineering Department, using Global Positioning System procedures and equipment.

**SURVEY NOTE:**  
 This survey was prepared using existing records and actual field survey performed in January 2004.

<b>EMHT</b> Evans, Mechwart, Hambleton & Tilton, Inc. Engineers • Surveyors • Planners • Scientists 5500 New Albany Road, Columbus, OH 43054 Phone: 614.775.4500 Fax: 614.775.4800		Date: June 24, 2008
		Scale: 1" = 60'
M C M X X V		Job No: 2008-1056
		Sheet: 1 of 1
REVISIONS		
MARK	DATE	DESCRIPTION
HLK	7/1/08	Revised to include R/W tract

\\CMHDATA\PROJECT\20081056.DWG (81056bv)DWG<18x24 LANDSCAPE> - NO XREFS - LAST SAVED BY HKING [7/2/2008 9:55:16 AM] - PLOTTED BY HKING [7/2/2008 9:55:16 AM]