

# EMH&T

Evans, Mechwart, Hambleton & Tilton, Inc.  
 Engineers • Surveyors • Planners • Scientists  
 5500 New Albany Road, Columbus, OH 43054  
 Phone: 614.775.4500 Fax: 614.775.4800




M C M X X V I

## SURVEY OF ACREAGE TRACT VIRGINIA MILITARY SURVEY NO. 6748 TOWNSHIP OF WASHINGTON, COUNTY OF FRANKLIN, STATE OF OHIO


Date: July 23, 2008

Scale: 1" = 100'

Job No: 2008-0570

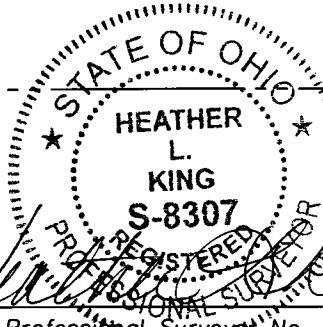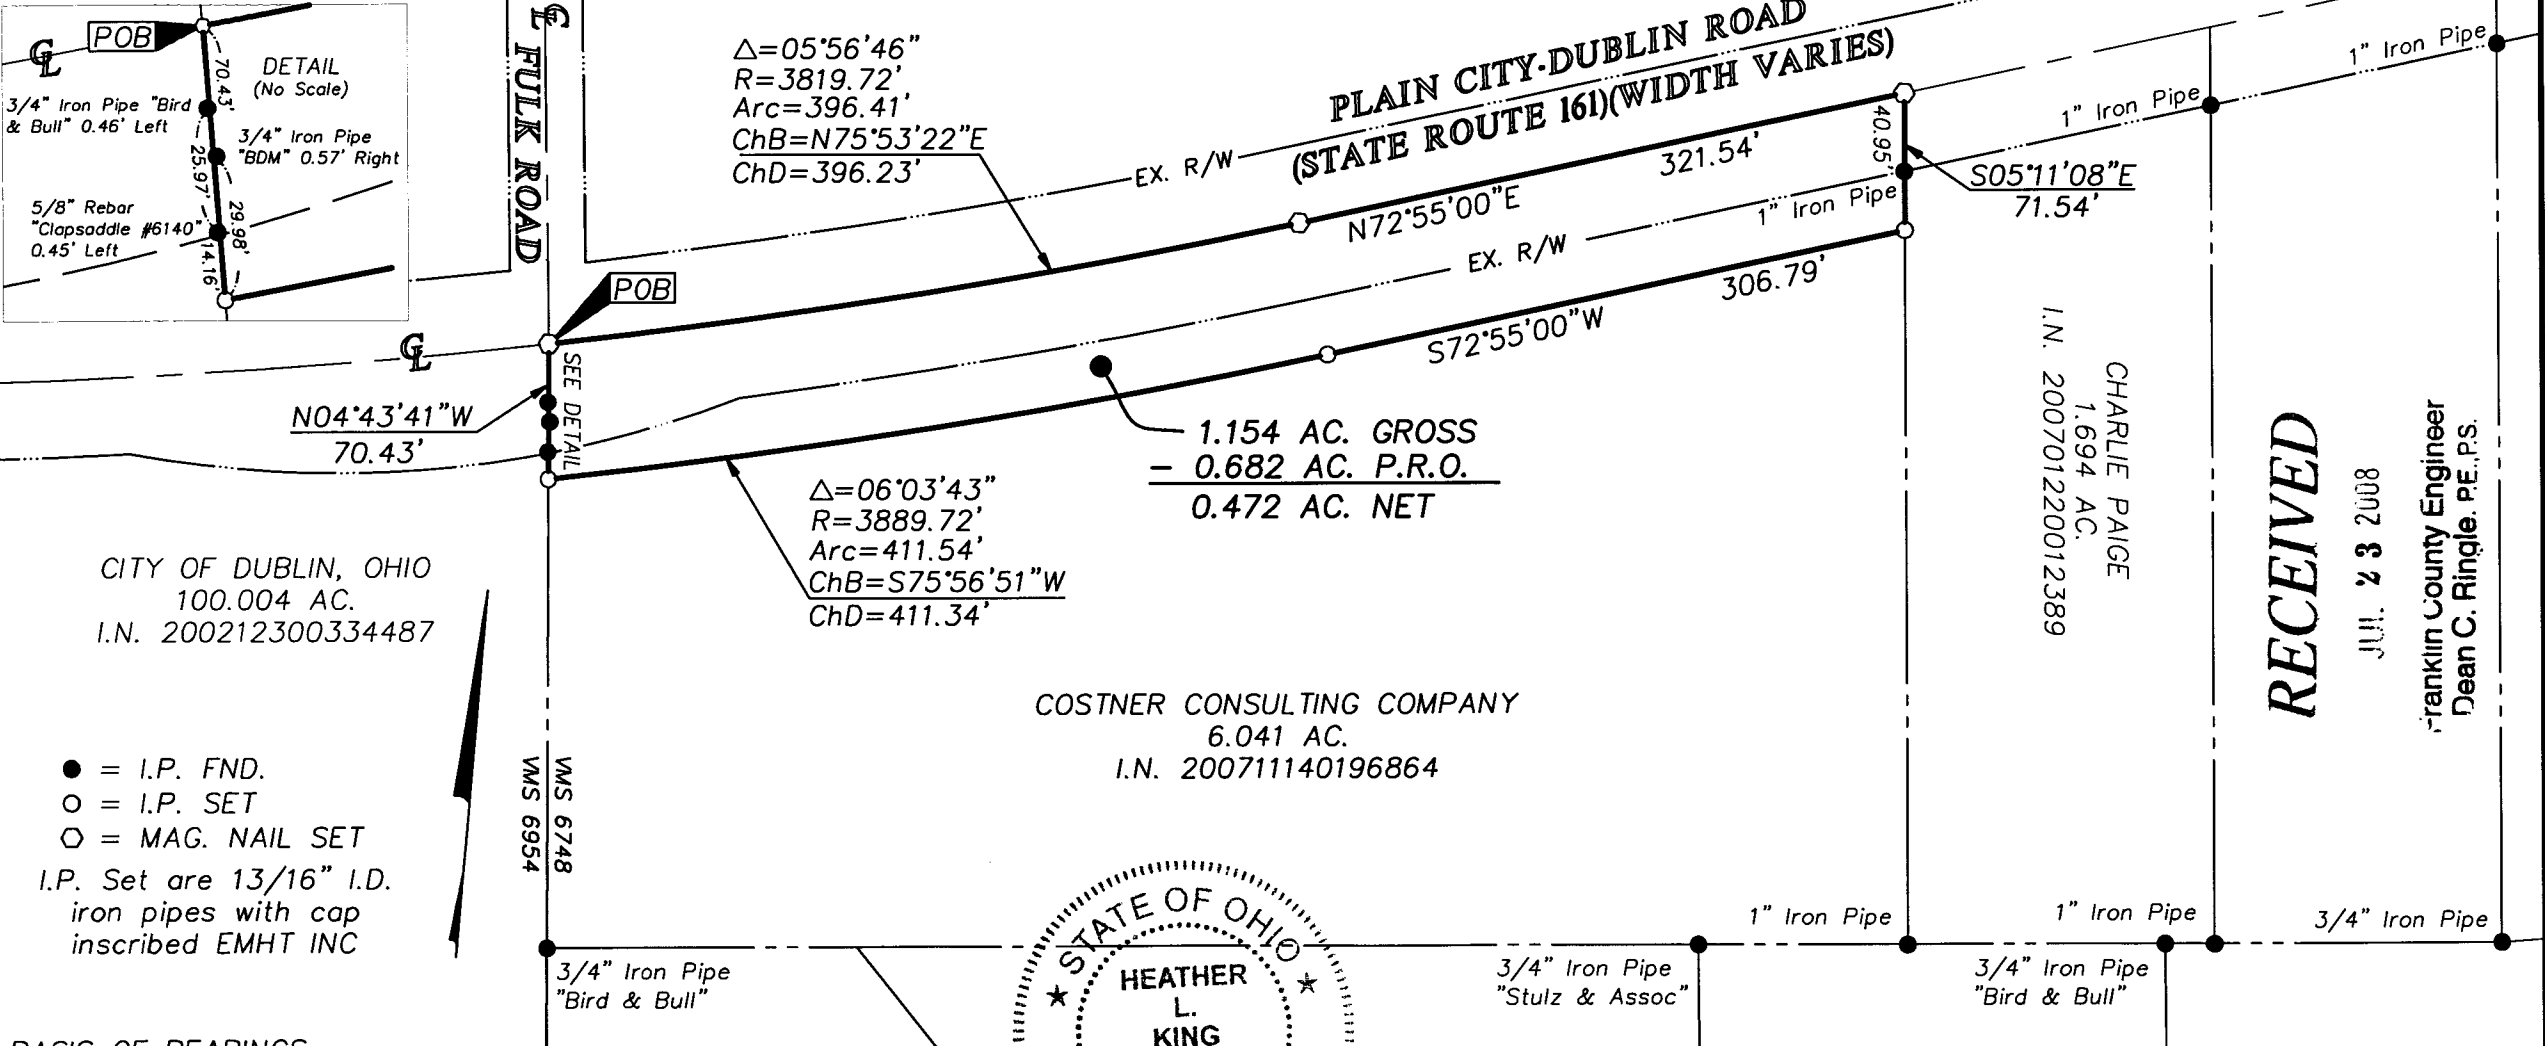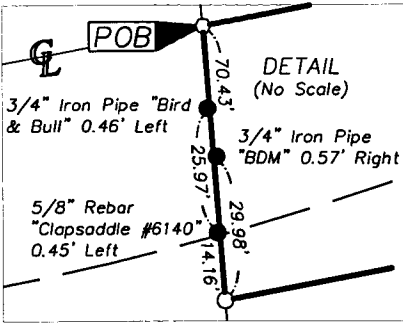

By *Heather L. King* 7/23/08  
 Professional Surveyor No. 8307

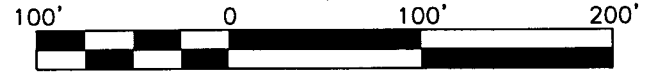

GRAPHIC SCALE (IN FEET)

**RECEIVED**  
 JUL 23 2008  
 Franklin County Engineer  
 Dean C. Ringle, P.E., P.S.

\\CHDATA1\SURVEY\PROJECT\20080570\DWG\HOPFER ROAD\80570B\DWG\LEGAL LAND> - NO XREFS - LAST SAVED BY HKING [7/23/2008 11:31:34 AM] - PLOTTED BY HKING [7/23/2008 11:31:34 AM]