



35 Celebrating Years of Service

635 Brookside Boulevard
Westerville, OH 43081
Contact: DAVE CHIESA
614-818-4900 ext. 225
Fax: 614-818-4902
www.mecompanies.com

PROPERTY SPLIT EXHIBIT

MH MURPHY DEVELOPMENT
MORSE ROAD
GAHANNA, OHIO

GRAPHIC SCALE




(IN FEET)

1 inch = 80 ft.



STATE OF OHIO, COUNTY OF FRANKLIN, CITY OF GAHANNA, QUARTER TOWNSHIP 2, TOWNSHIP 1, RANGE 16, UNITED STATES MILITARY LANDS

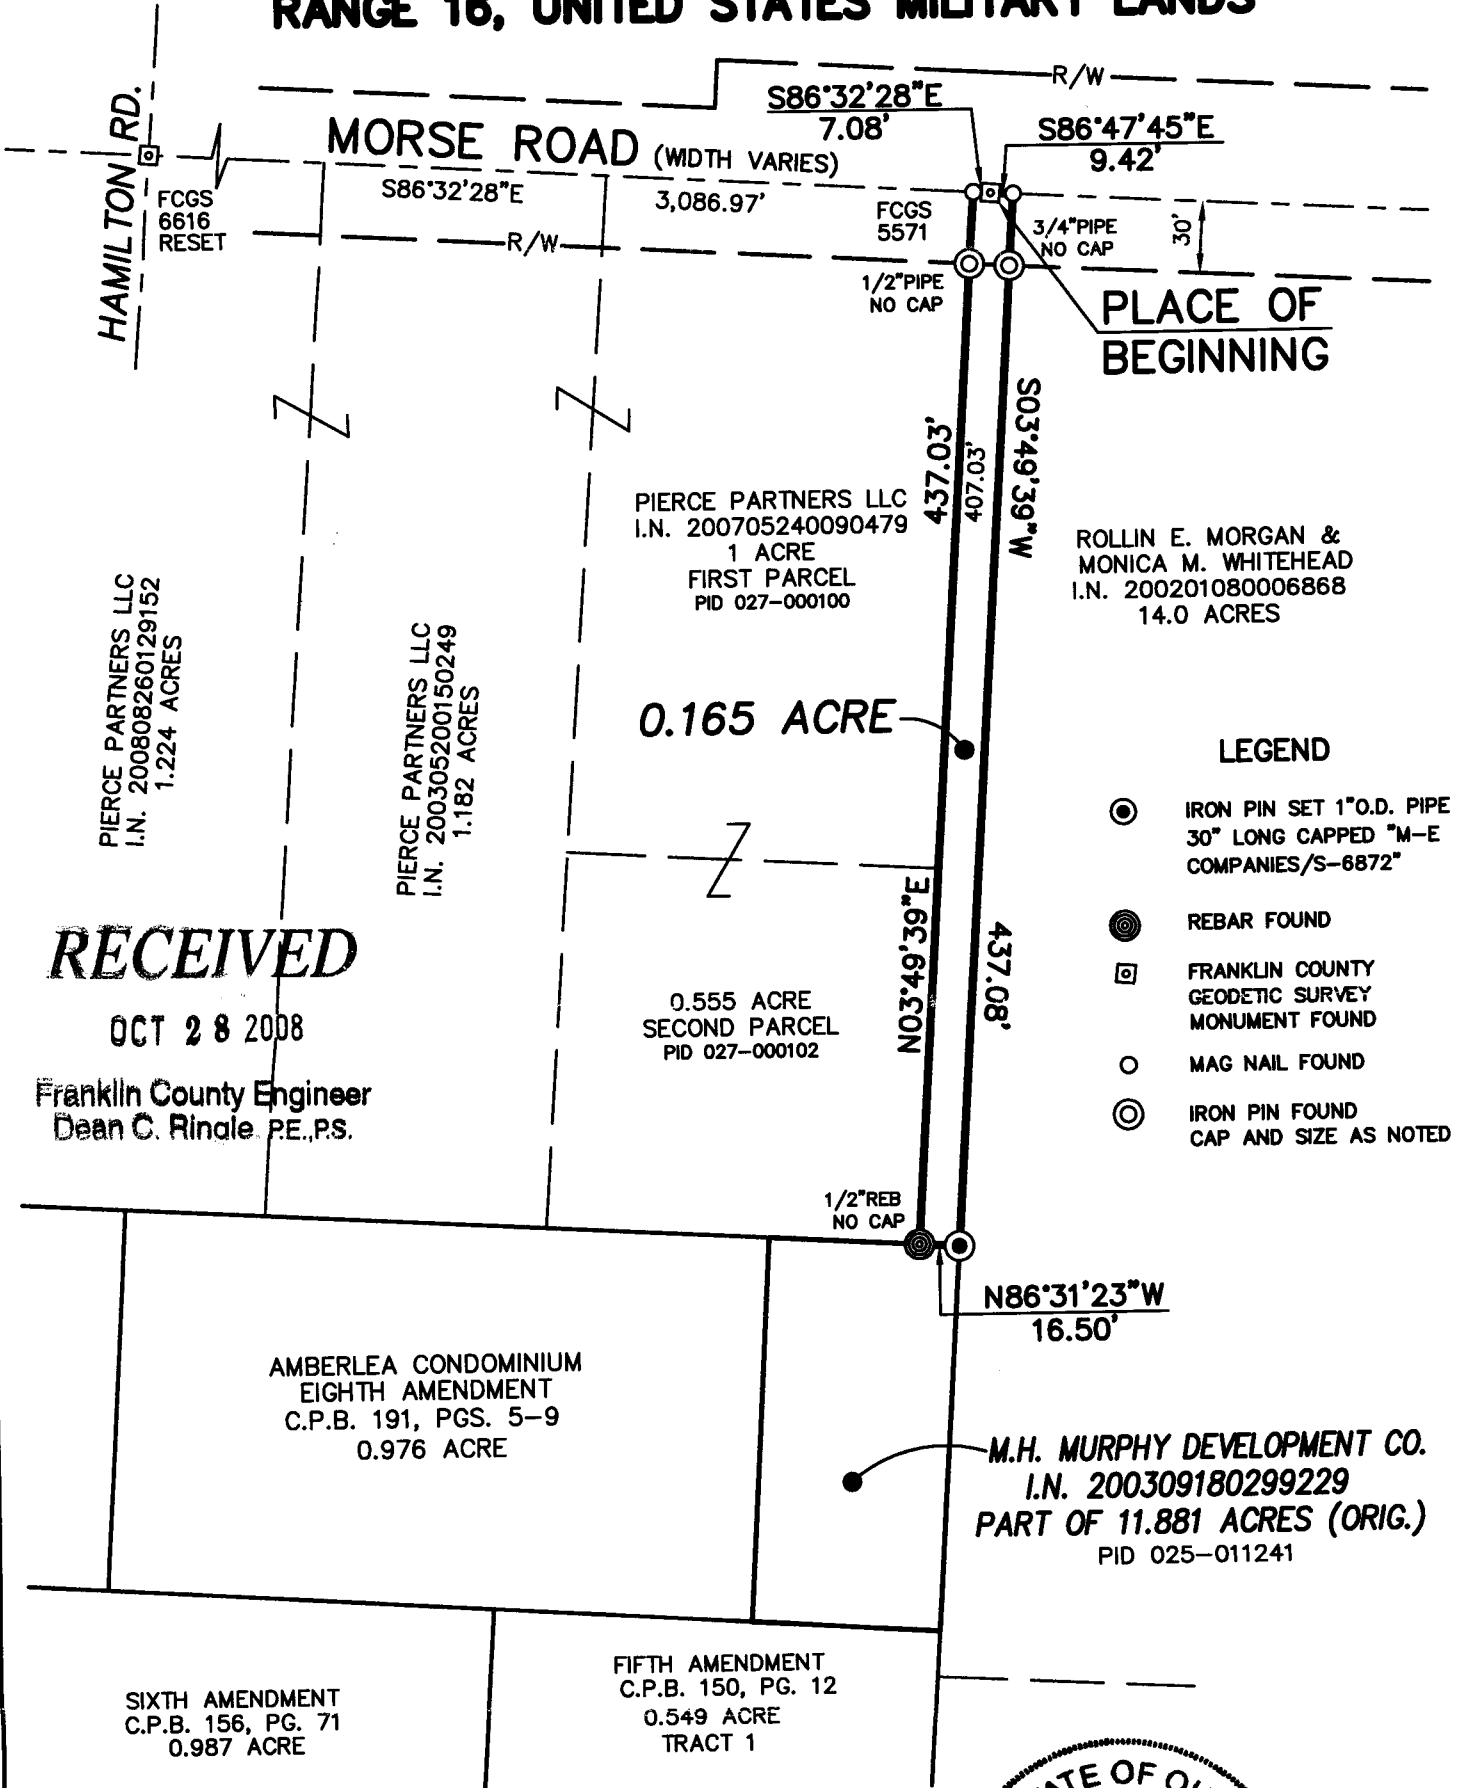

PLACE OF BEGINNING

ROLLIN E. MORGAN &
MONICA M. WHITEHEAD
I.N. 200201080006868
14.0 ACRES

LEGEND

- IRON PIN SET 1"O.D. PIPE 30" LONG CAPPED "M-E COMPANIES/S-6872"
- REBAR FOUND
- FRANKLIN COUNTY GEODETIC SURVEY MONUMENT FOUND
- MAG NAIL FOUND
- IRON PIN FOUND CAP AND SIZE AS NOTED

RECEIVED

OCT 28 2008

Franklin County Engineer
Dean C. Rinale, P.E., P.S.



BEARING REFERENCE

BEARINGS HEREIN ARE BASED ON A BEARING OF SOUTH 86°32'28" EAST FOR MORSE ROAD AS REFERENCED IN INSTRUMENT No. 200309180299229.

THE SURVEY SHOWN HEREON WAS BASED ON AN ACTUAL FIELD SURVEY OF THE PREMISES IN SEPTEMBER 2008.

David L. Chiesa 7740
REGISTERED SURVEYOR NO.

9/8/08
DATE